


# The Garage Renovation

84 Prospect St Milford NH

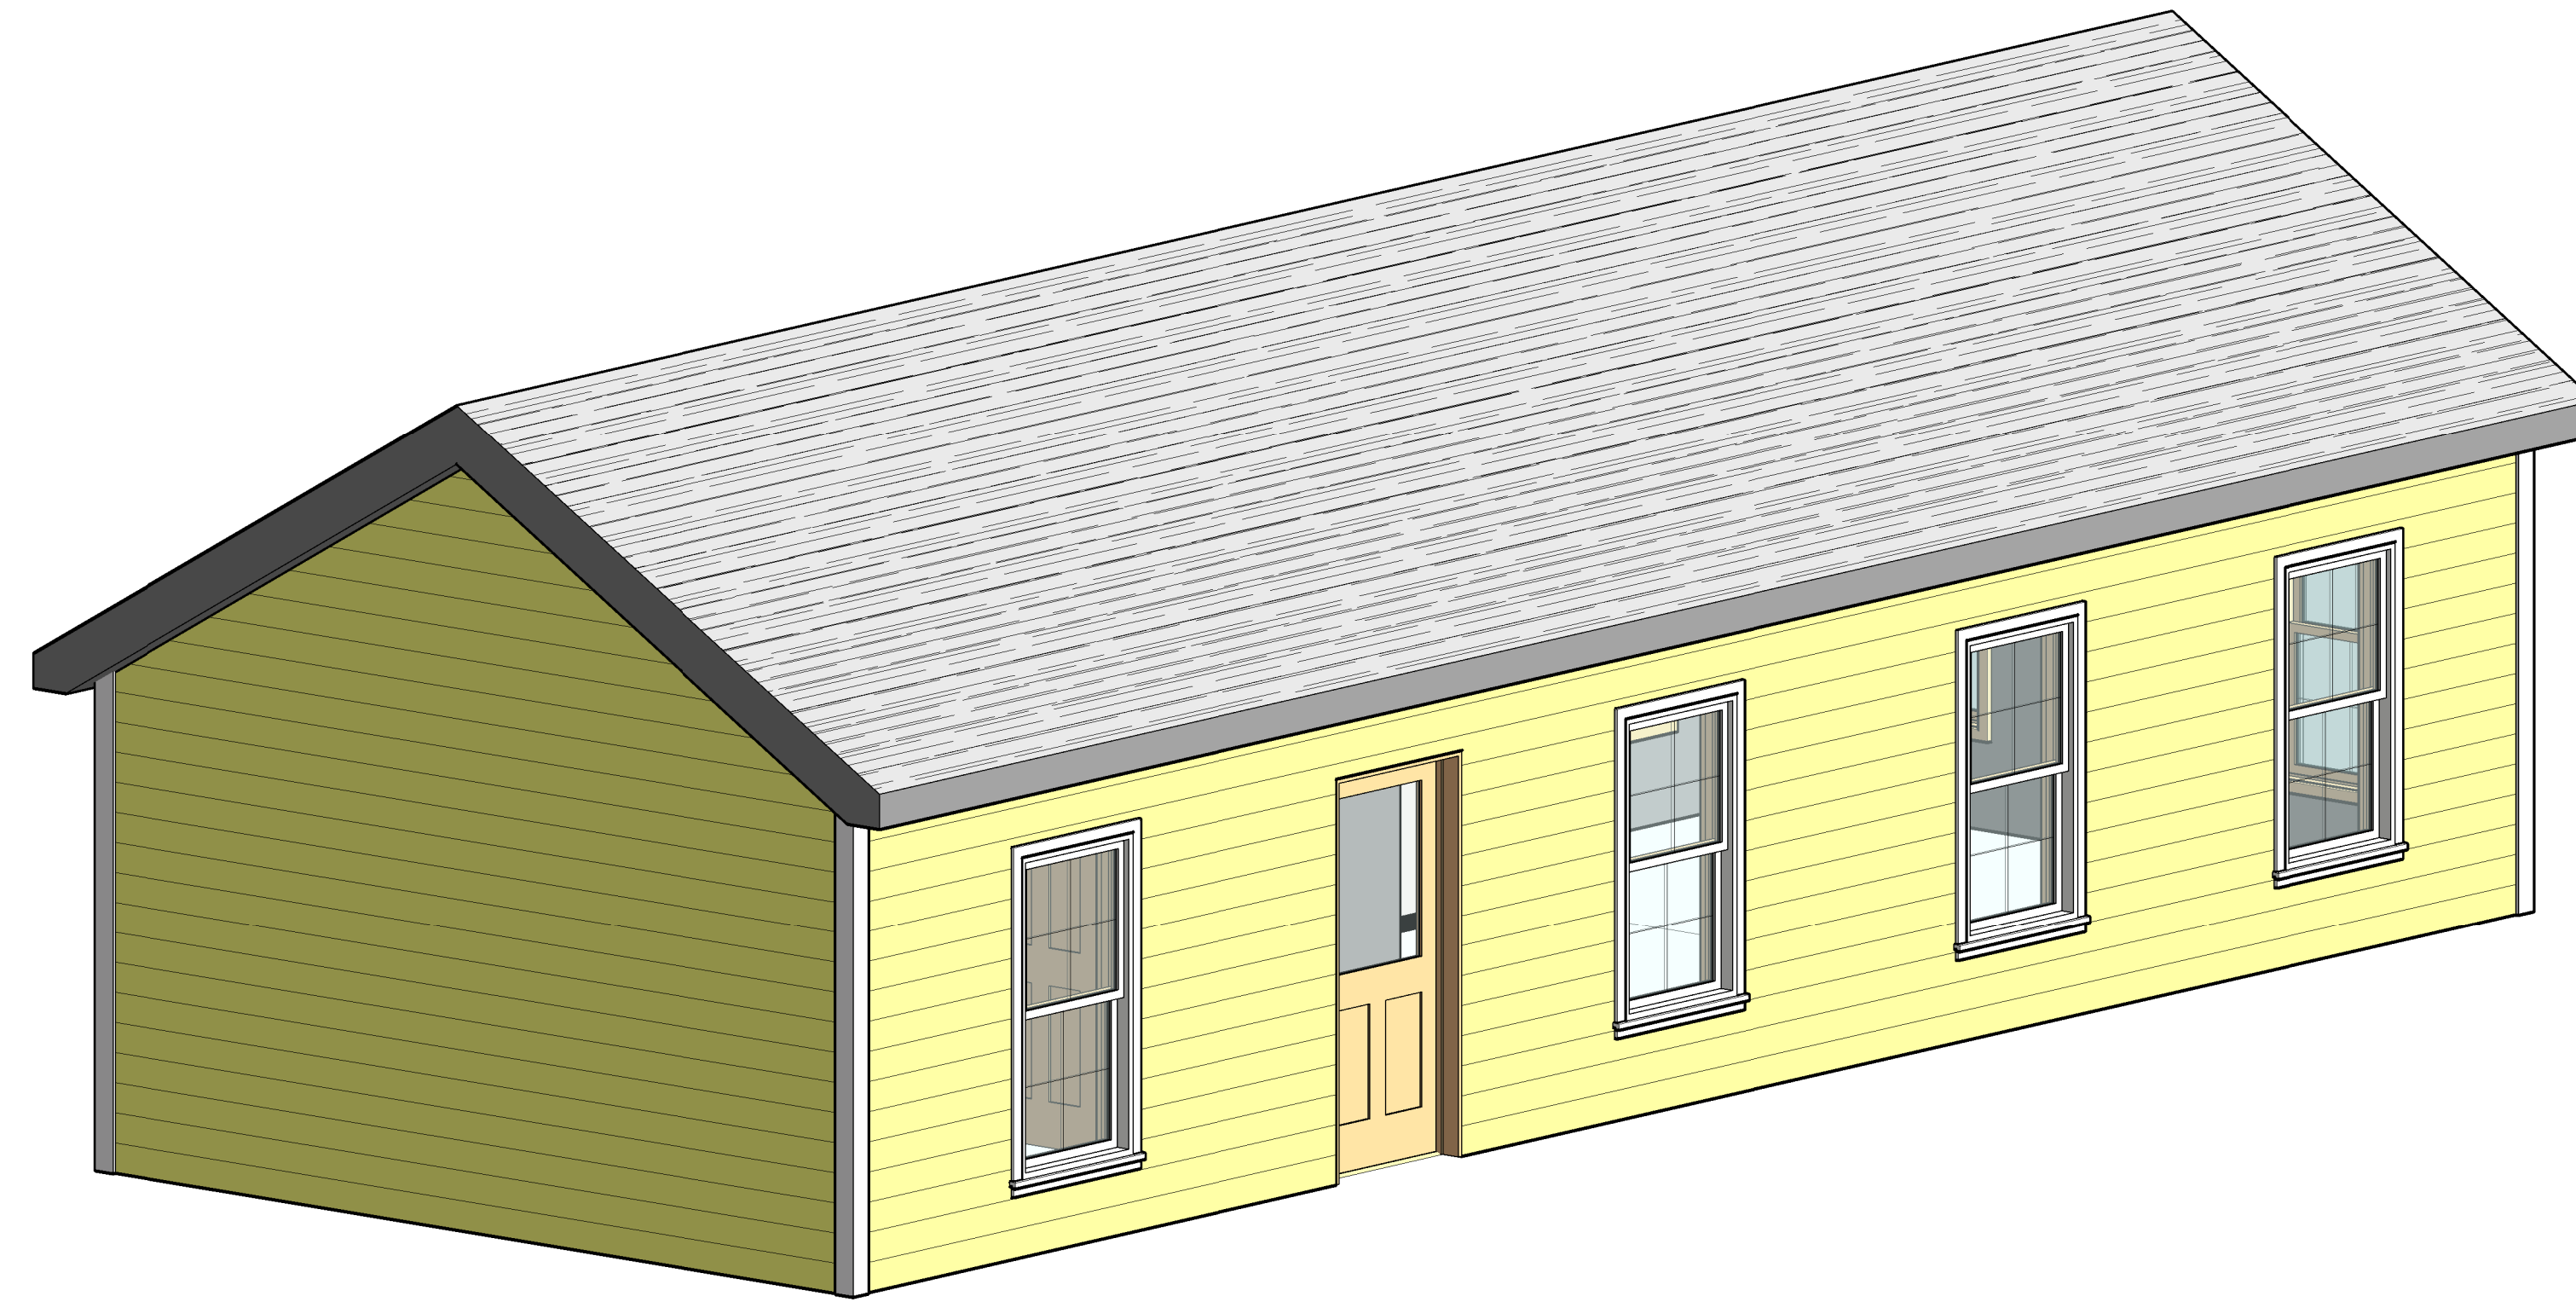

NOT FOR CONSTRUCTION  
August 9, 2023

Owner:  
Linda Ledger  
84 Prospect St Milford NH

NOT FOR CONSTRUCTION

REVISIONS

Project Location:  
**The Garage Renovation**  
84 Prospect St Milford NH

**Linda Ledger**  
84 Prospect St Milford NH

Project Owner:

Job Number: 23102  
Drawn By: DLJ  
Checked By: CPB  
Phase: NOT FOR CONSTRUCTION

Drawing Title:

**FIRST FLOOR PLAN**

Scale 1/4" = 1'-0"

SHEET NUMBER:

**A1.1**

DATE: August 9, 2023


8/10/2023 5:16:04 PM



5 NORTH ELEVATION  
1/4" = 1'-0"




4 SOUTH ELEVATION  
1/4" = 1'-0"

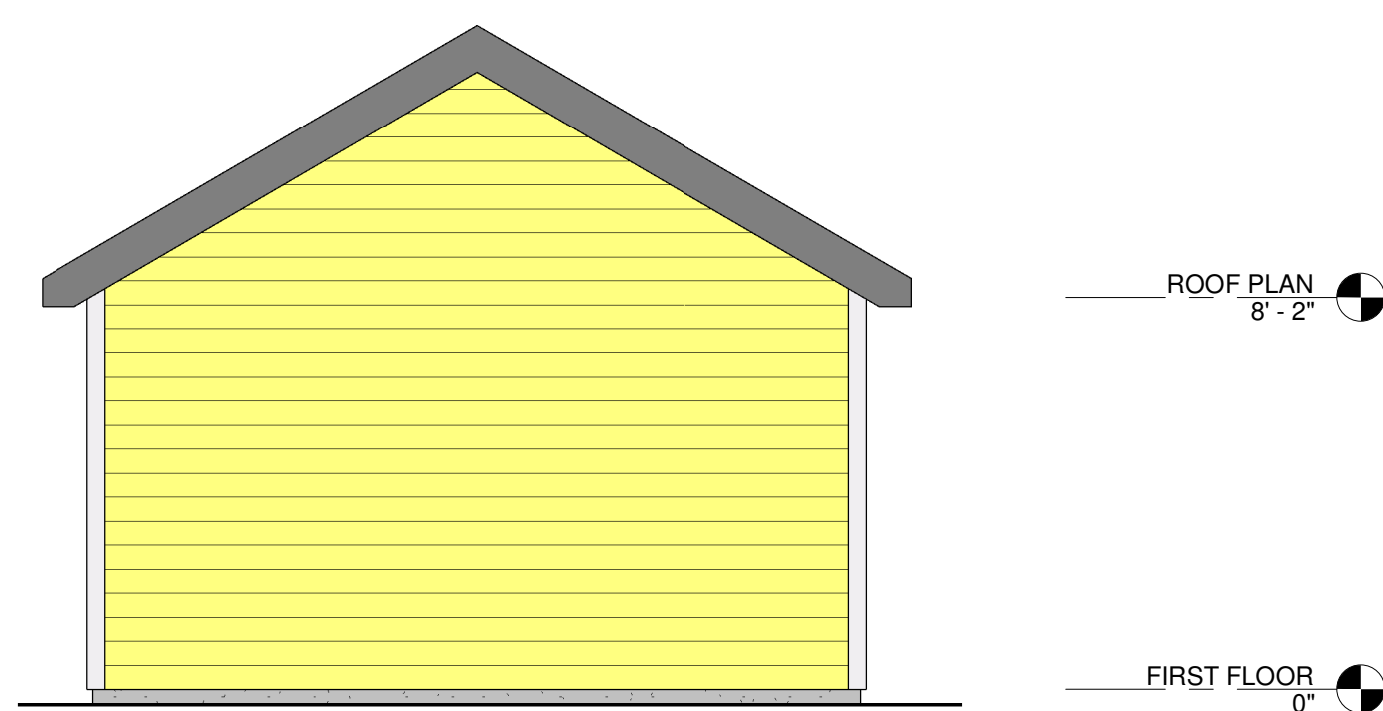

3 WEST ELEVATION  
1/4" = 1'-0"



2 EAST ELEVATION  
1/4" = 1'-0"

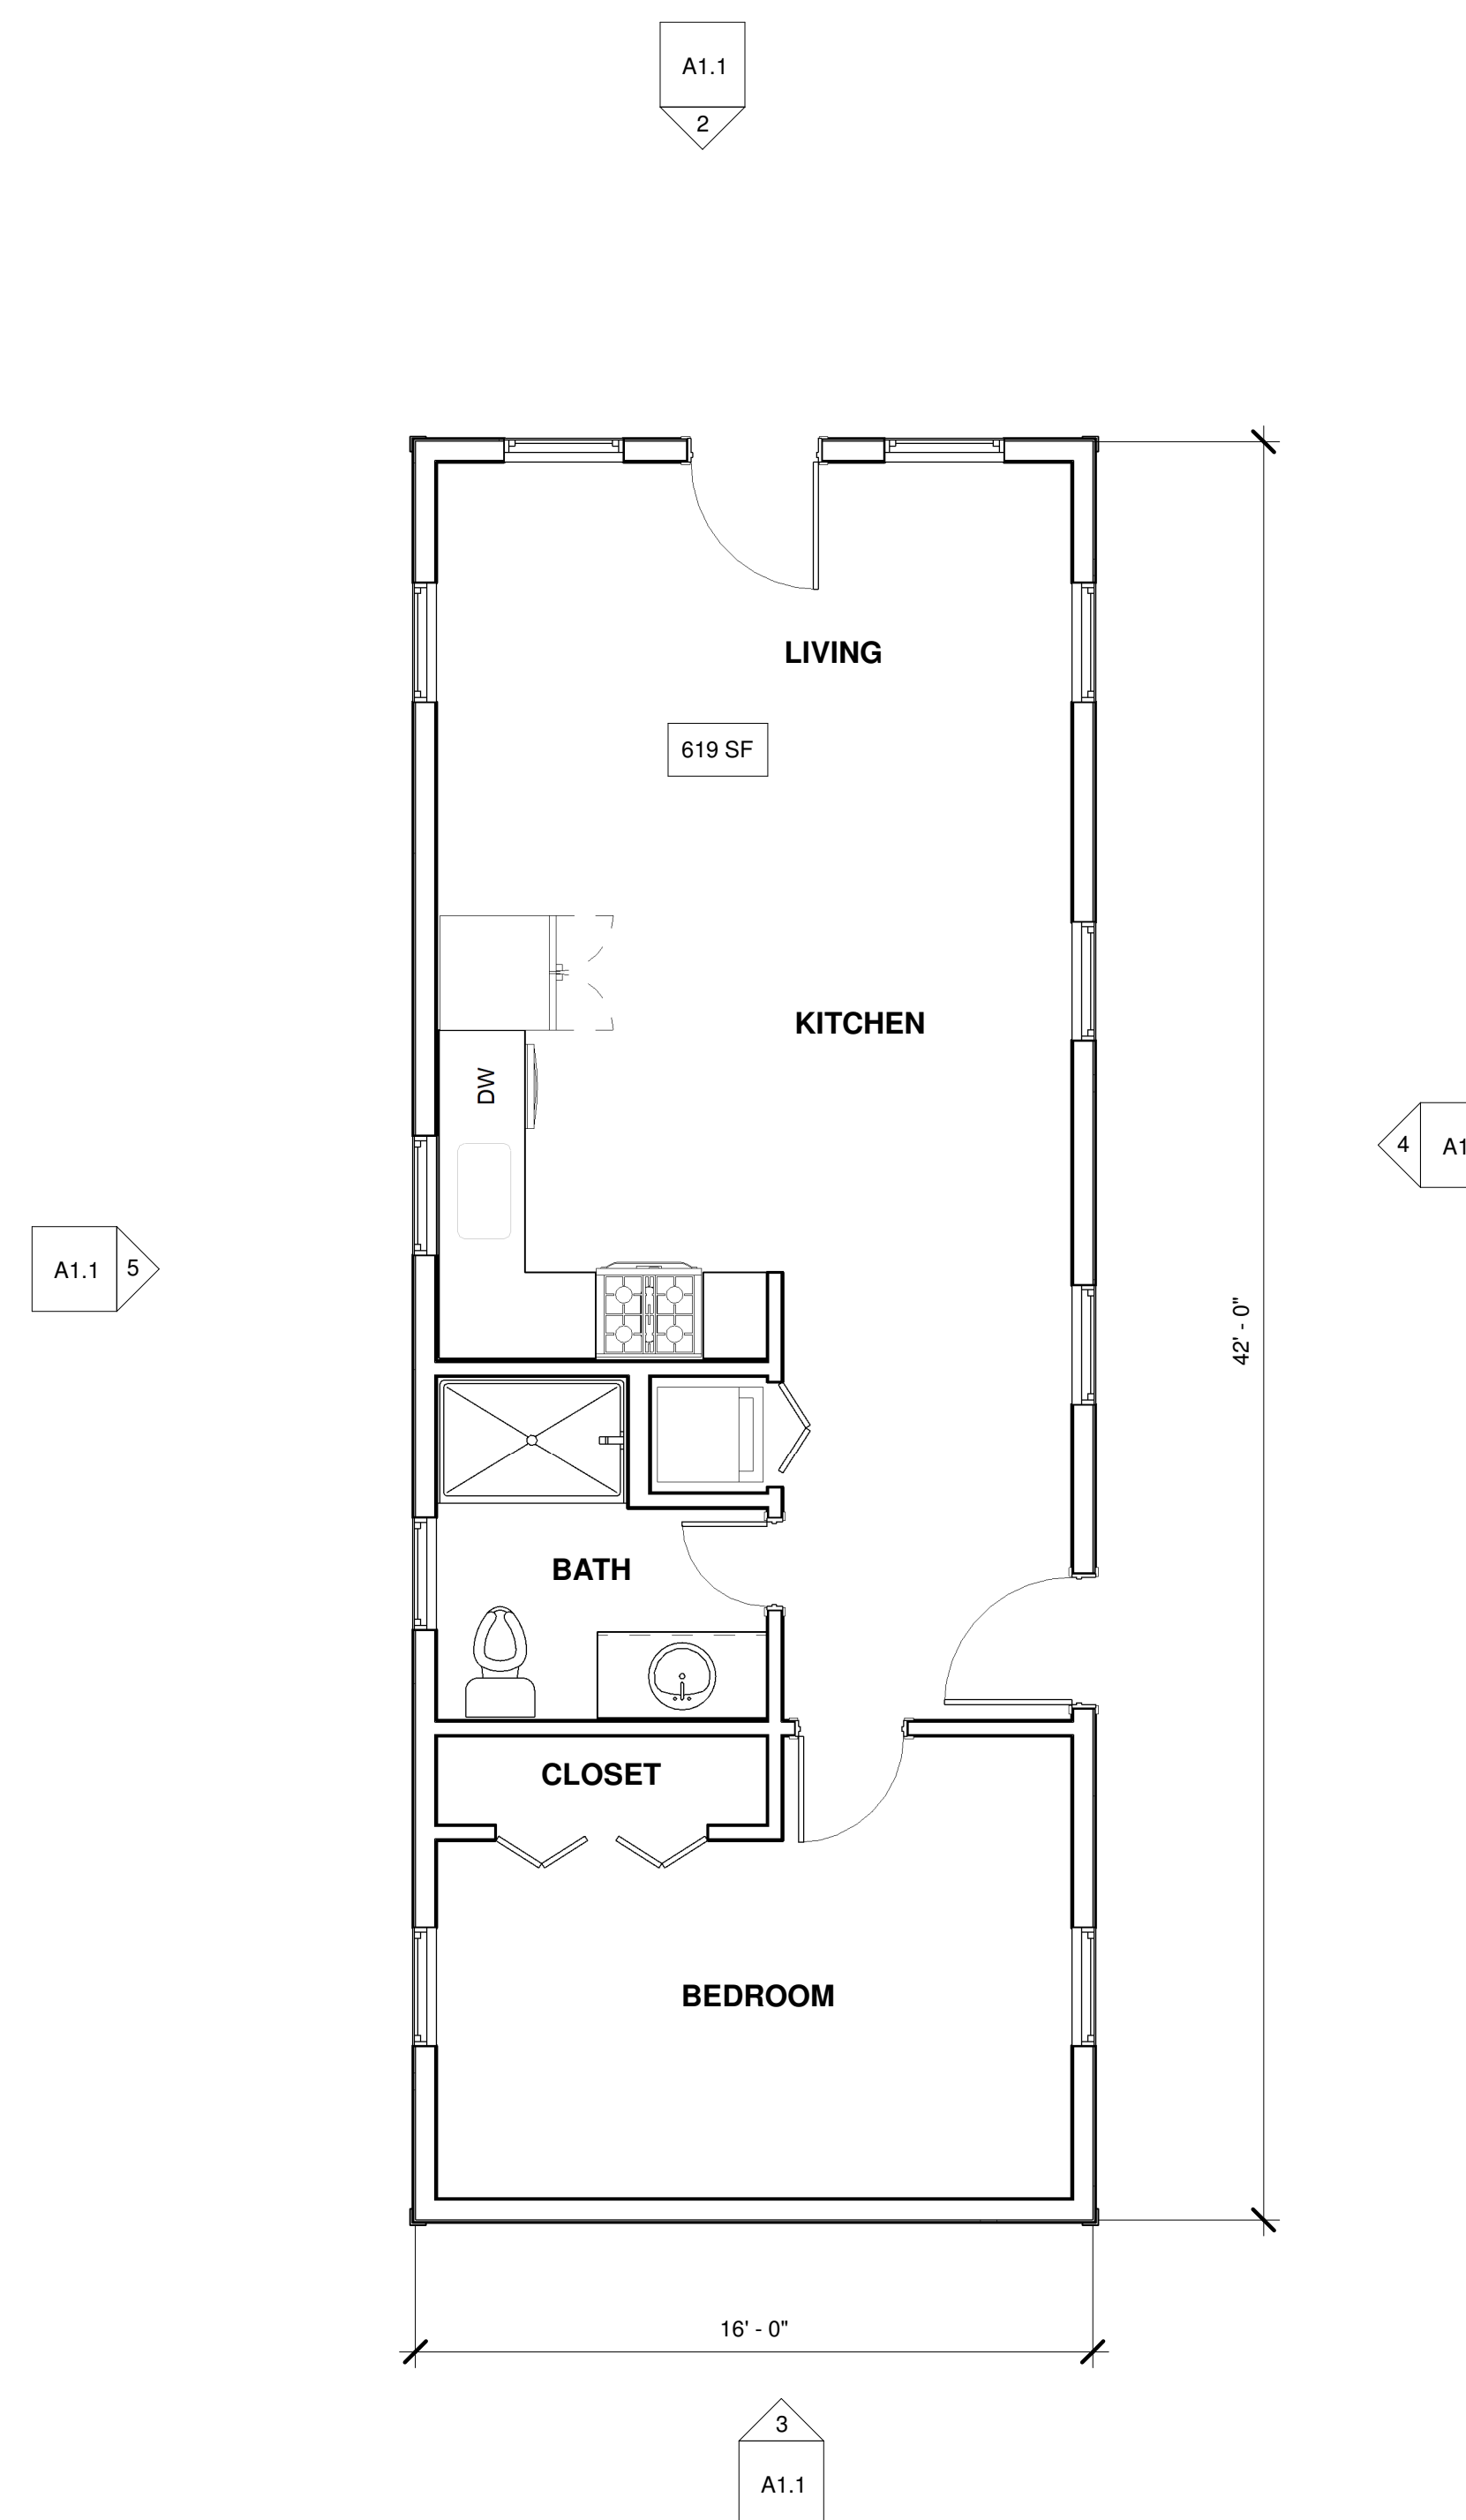

1 FIRST FLOOR PLAN  
1/4" = 1'-0"