


REVISIONS	
NO.	DESCRIPTION
1	REVISED
2	REVISED
3	REVISED

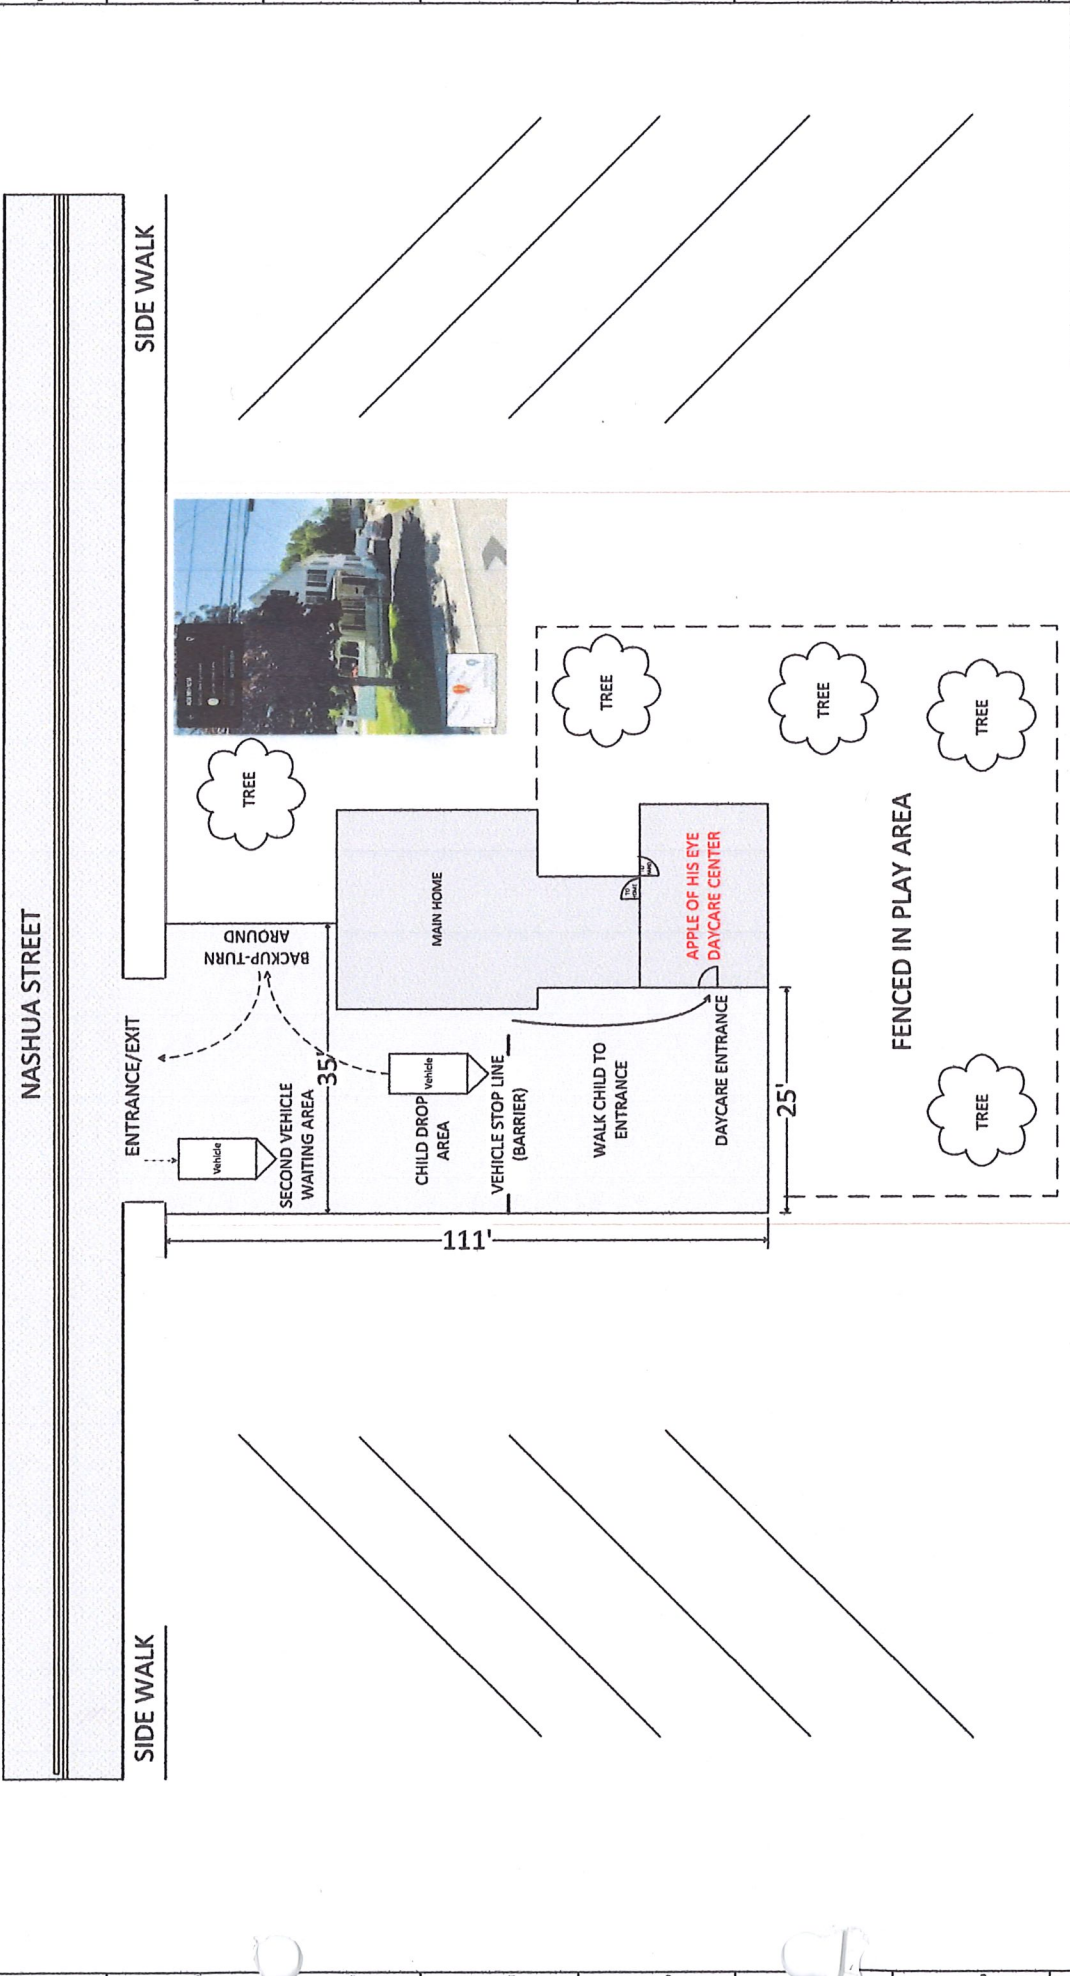

403 NASHUA STREET MILFORD NH 03055			
APPLE OF HIS EYE			
SITE PLAN			
SIZE	CARE CODE	DWG NO	REV
-	-	-	1
SCALE	NTS	01/18/2024	SHEET 1 of 1