




1 FRONT ELEVATION
SCALE: 1/8" = 1'-0"

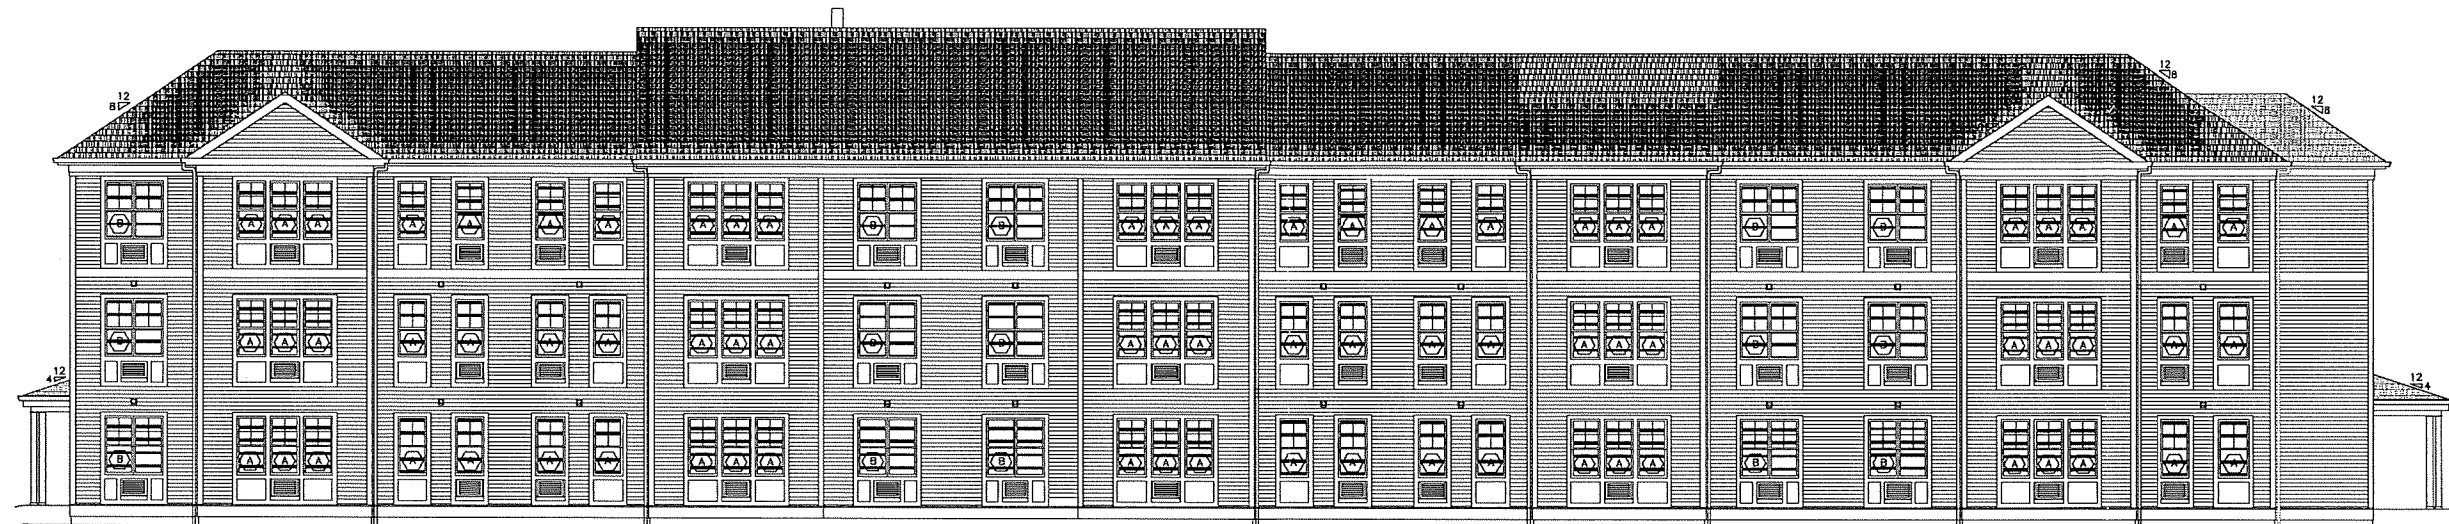


2 REAR ELEVATION
SCALE: 1/8" = 1'-0"

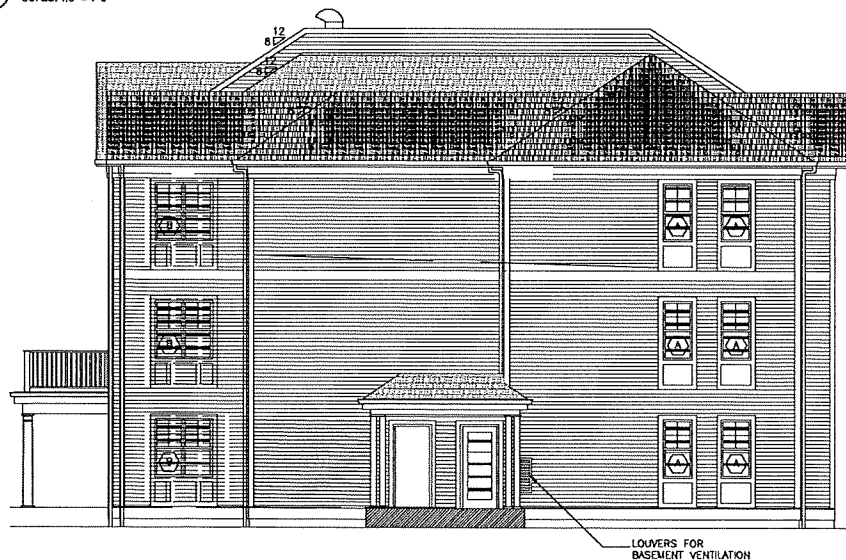

3 SIDE ELEVATION
SCALE: 1/8" = 1'-0"

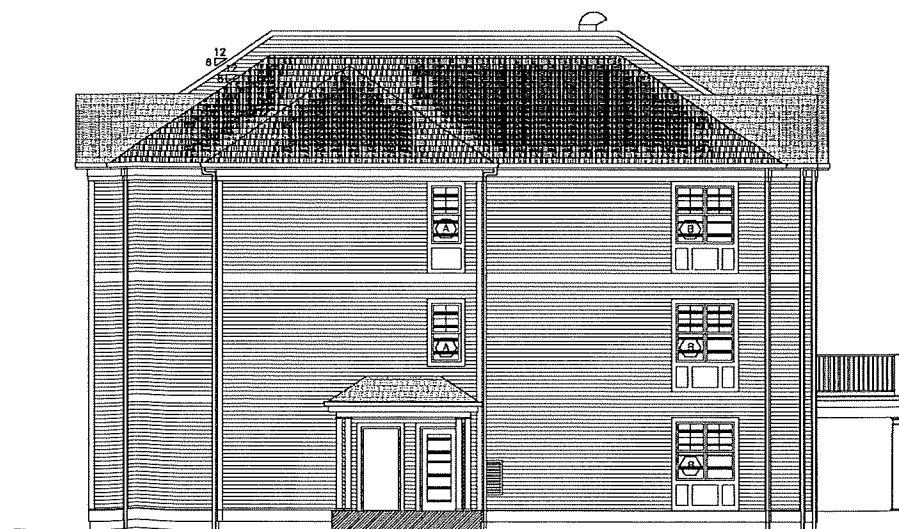

4 SIDE ELEVATION
SCALE: 1/8" = 1'-0"

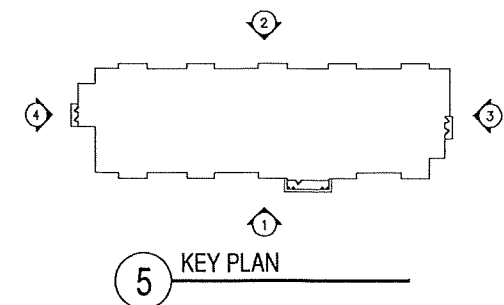

5 KEY PLAN

CONCEPTUAL ARCHITECTURAL PLAN (ELEVATIONS)

TOWN OF MILFORD
RECEIVED
DEC 14 2023
PB _____ ZBA _____ OFFICE _____