



Club House from Parking

CLUB HOUSE


THE Q at MILFORD  
MILFORD, NEW HAMPSHIRE

BURNELL  JOHNSON  
ARCHITECTS


80 STARK STREET, MANCHESTER, NEW HAMPSHIRE 03101  
(603) 625-5098 (603) 625-5167 FAX

DECEMBER 22, 2022


EMAIL: sburnell@burnellarchitects.com

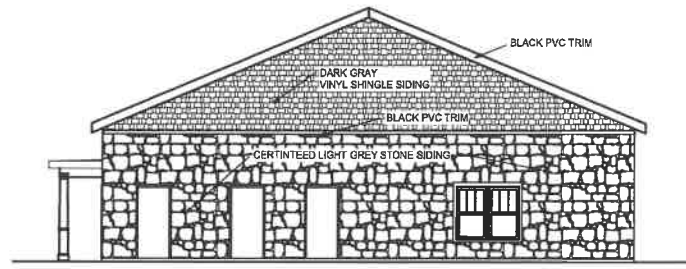


**REAR ELEVATION**  
SCALE 1/8" = 1'-0"

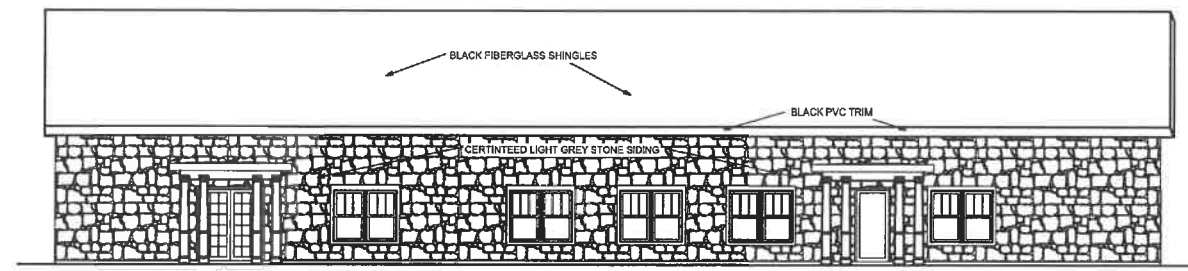

**RIGHT SIDE ELEVATION**  
SCALE 1/8" = 1'-0"

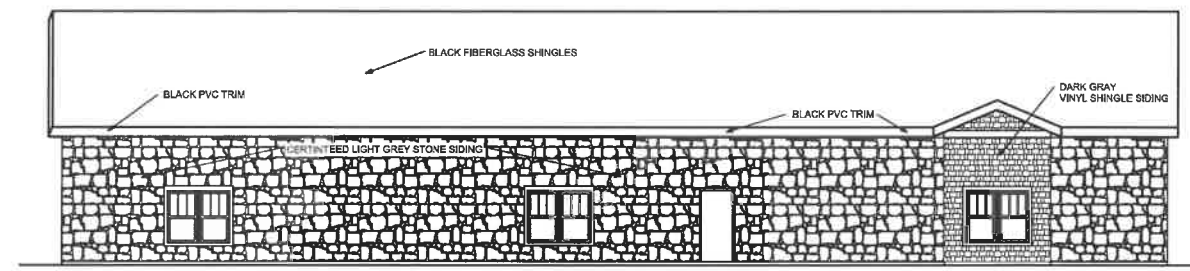

**LEFT SIDE ELEVATION**  
SCALE 1/8" = 1'-0"

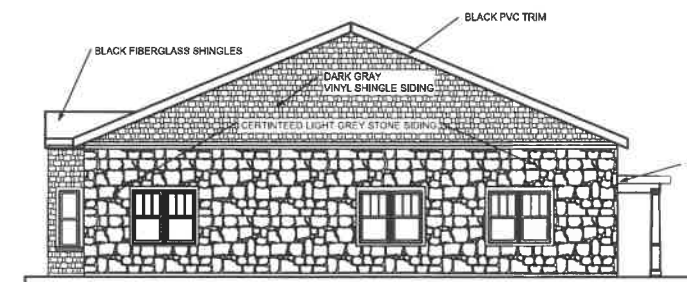

**FRONT ELEVATION**  
SCALE 1/8" = 1'-0"

**CLUB HOUSE**


**THE Q at MILFORD**  
MILFORD, NEW HAMPSHIRE

**BURNELL & JOHNSON**  
ARCHITECTS

80 STARK STREET, MANCHESTER, NEW HAMPSHIRE 03101  
(603) 625-5098 (603) 625-5167 FAX

EMAIL: sburnell@burnellarchitects.com

DECEMBER 22, 2022

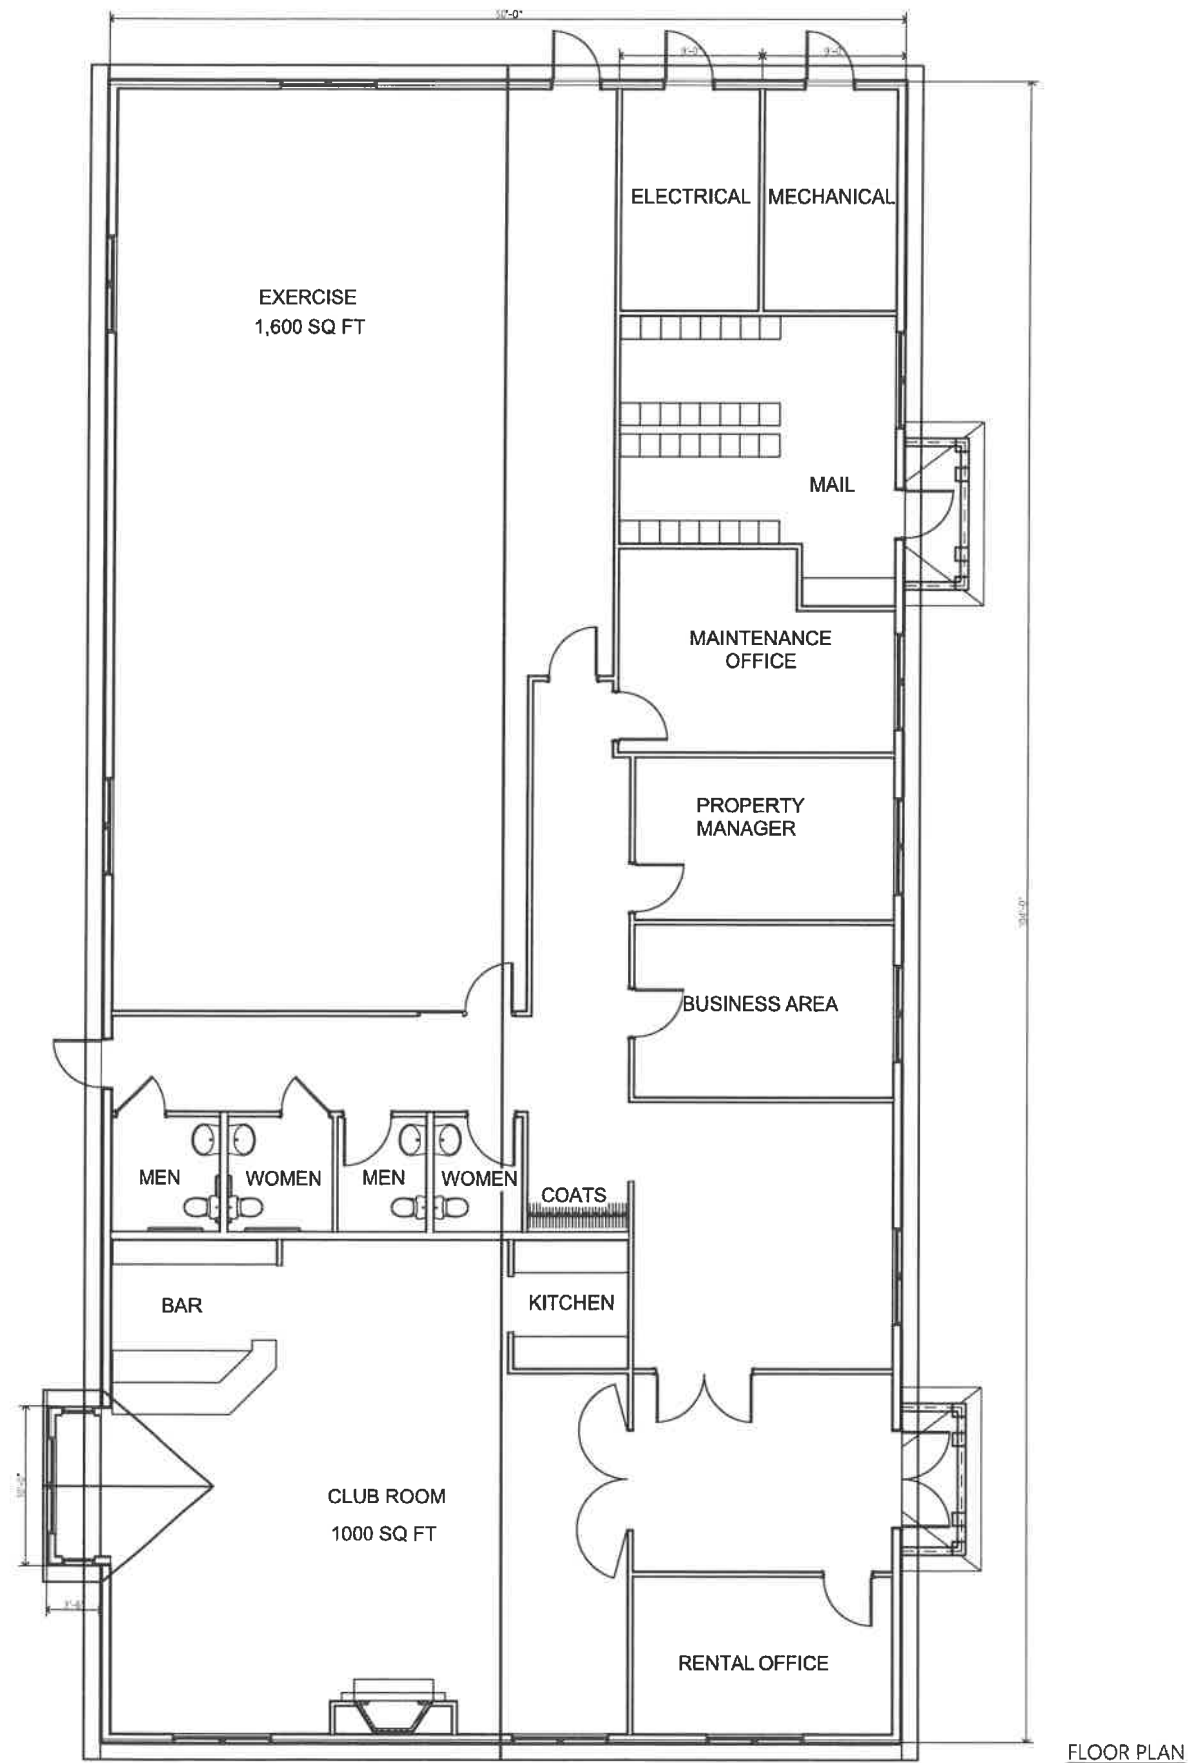

FLOOR PLAN

CLUB HOUSE

THE Q at MILFORD  
MILFORD, NEW HAMPSHIRE

BURNELL ▲ JOHNSON  
ARCHITECTS

80 STARK STREET, MANCHESTER, NEW HAMPSHIRE 03101  
(603) 625-5098 (603) 625-5167 FAX

DECEMBER 22, 2022

EMAIL: sburnell@burnellarchitects.com



VIEW from PARKING AREA


THE Q at MILFORD  
MILFORD, NEW HAMPSHIRE

**BURNELL**  **JOHNSON**  
ARCHITECTS

80 STARK STREET, MANCHESTER, NEW HAMPSHIRE 03101  
(603) 625-5098 (603) 625-5167 FAX

JANUARY 26, 2023

EMAIL: sburnell@burnellarchitects.com

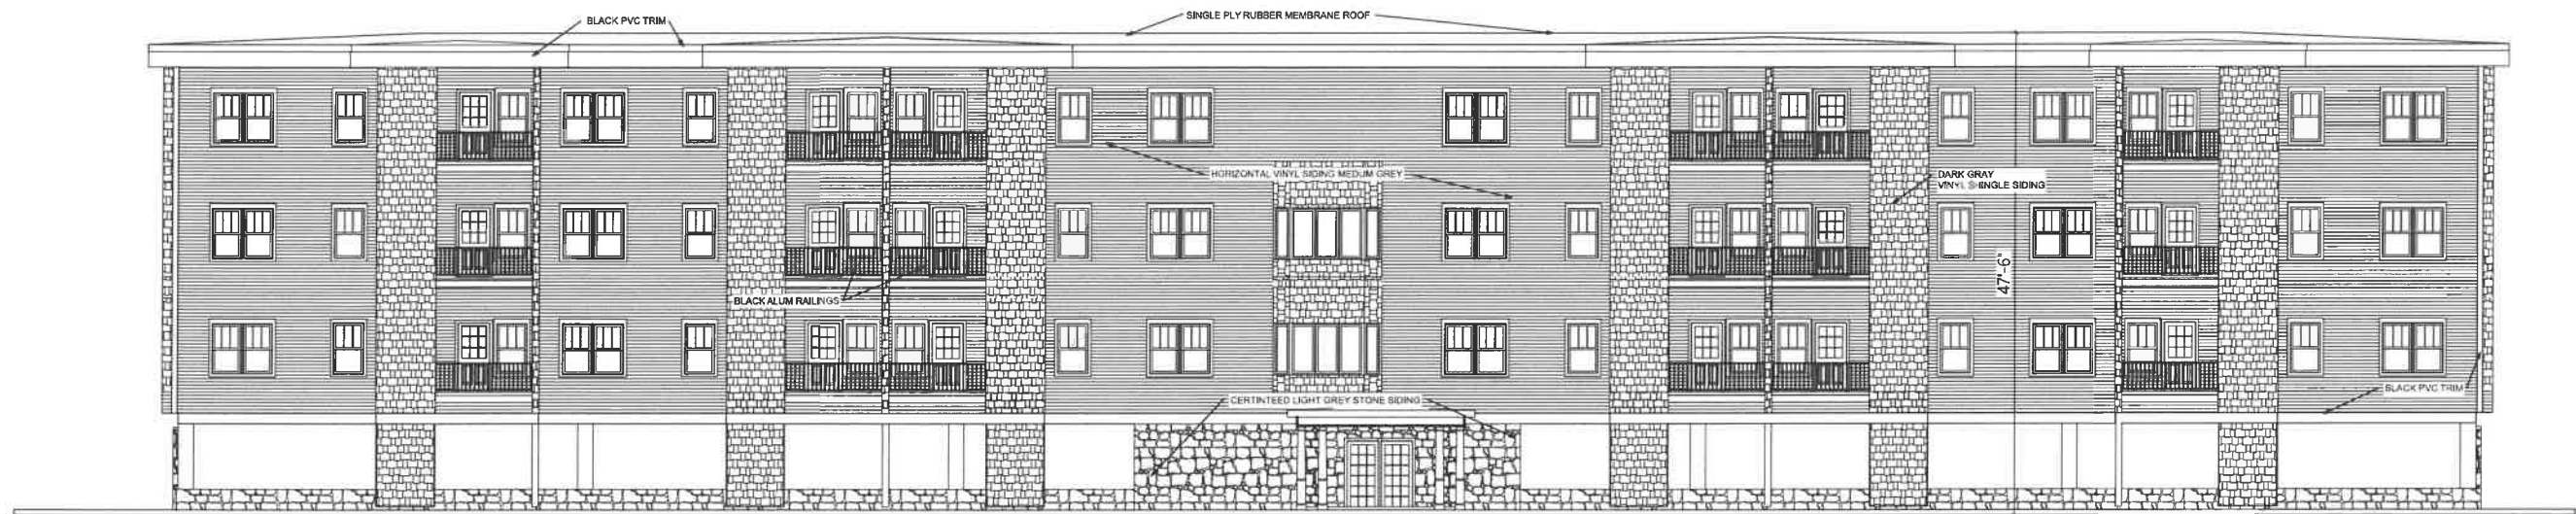

FRONT ELEVATION



LEFT SIDE ELEVATION


THE Q at MILFORD  
MILFORD, NEW HAMPSHIRE

**BURNELL & JOHNSON**  
ARCHITECTS


80 STARK STREET, MANCHESTER, NEW HAMPSHIRE 03101  
(603) 625-5098 (603) 625-5167 FAX

JANUARY 26, 2023

EMAIL: sburnell@burnellarchitects.com

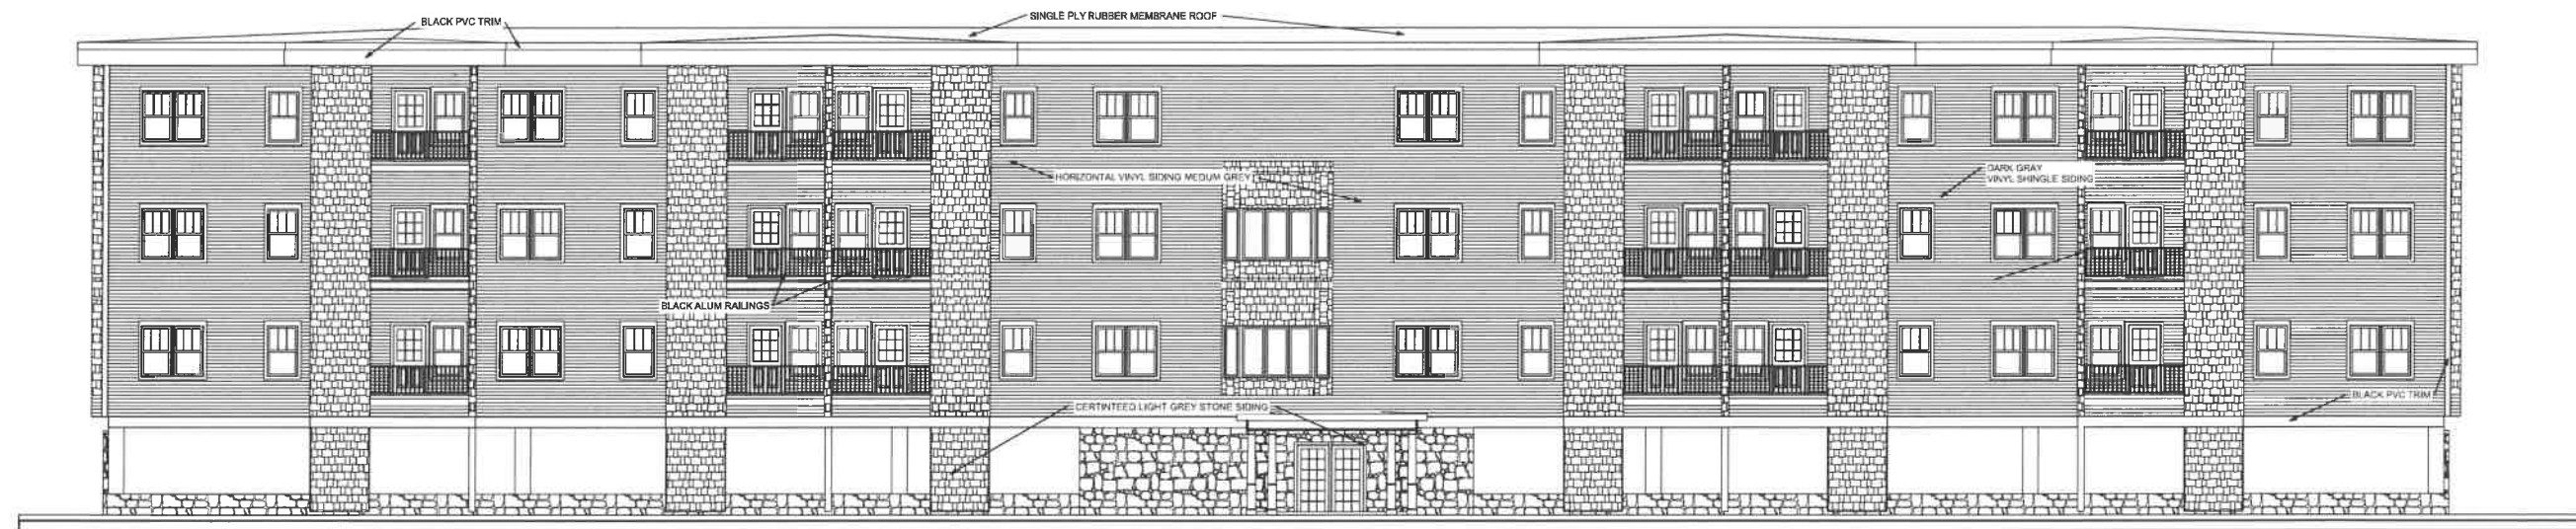

REAR ELEV

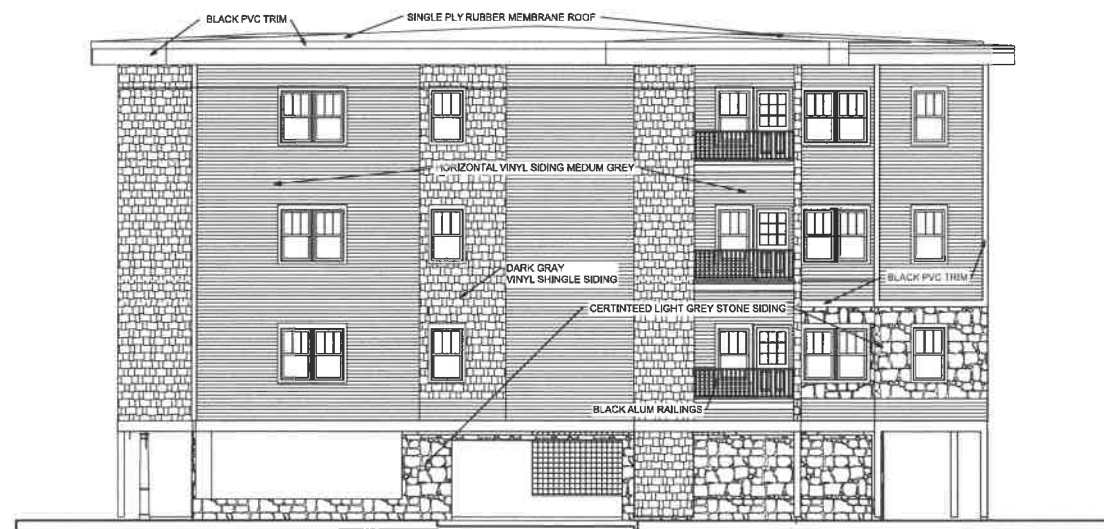

RIGHT SIDE ELEVATION


THE Q at MILFORD  
MILFORD, NEW HAMPSHIRE

BURNELL & JOHNSON  
ARCHITECTS

80 STARK STREET, MANCHESTER, NEW HAMPSHIRE 03101  
(603) 625-5098 (603) 625-5167 FAX

JANUARY 26, 2023

EMAIL: sburnell@burnellarchitects.com

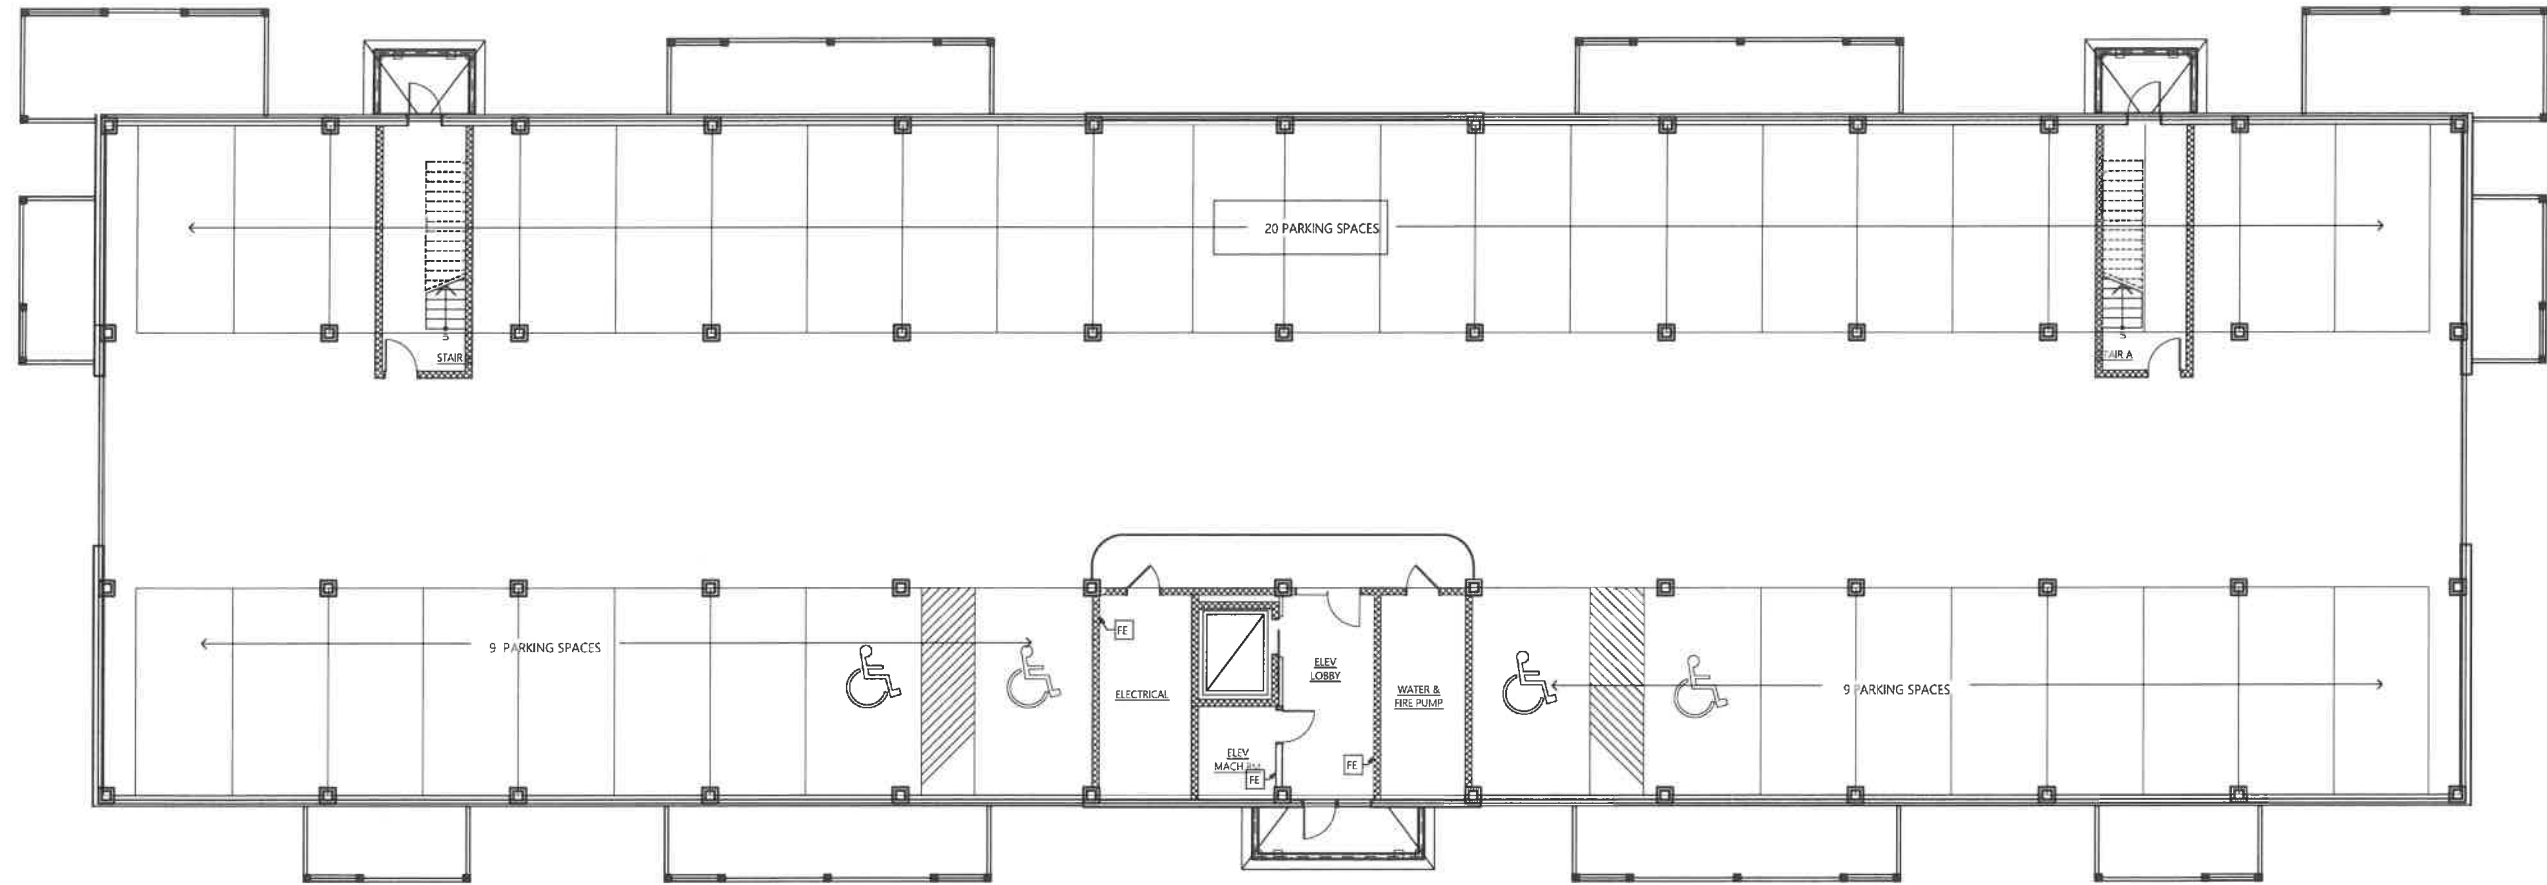

GARAGE FLOOR PLAN


THE Q at MILFORD  
 MILFORD, NEW HAMPSHIRE

**BURNELL** ▲ **JOHNSON**  
 ARCHITECTS

80 STARK STREET, MANCHESTER, NEW HAMPSHIRE 03101  
 (603) 625-5098 (603) 625-5167 FAX

JANUARY 26, 2023

EMAIL: sburnell@burnellarchitects.com

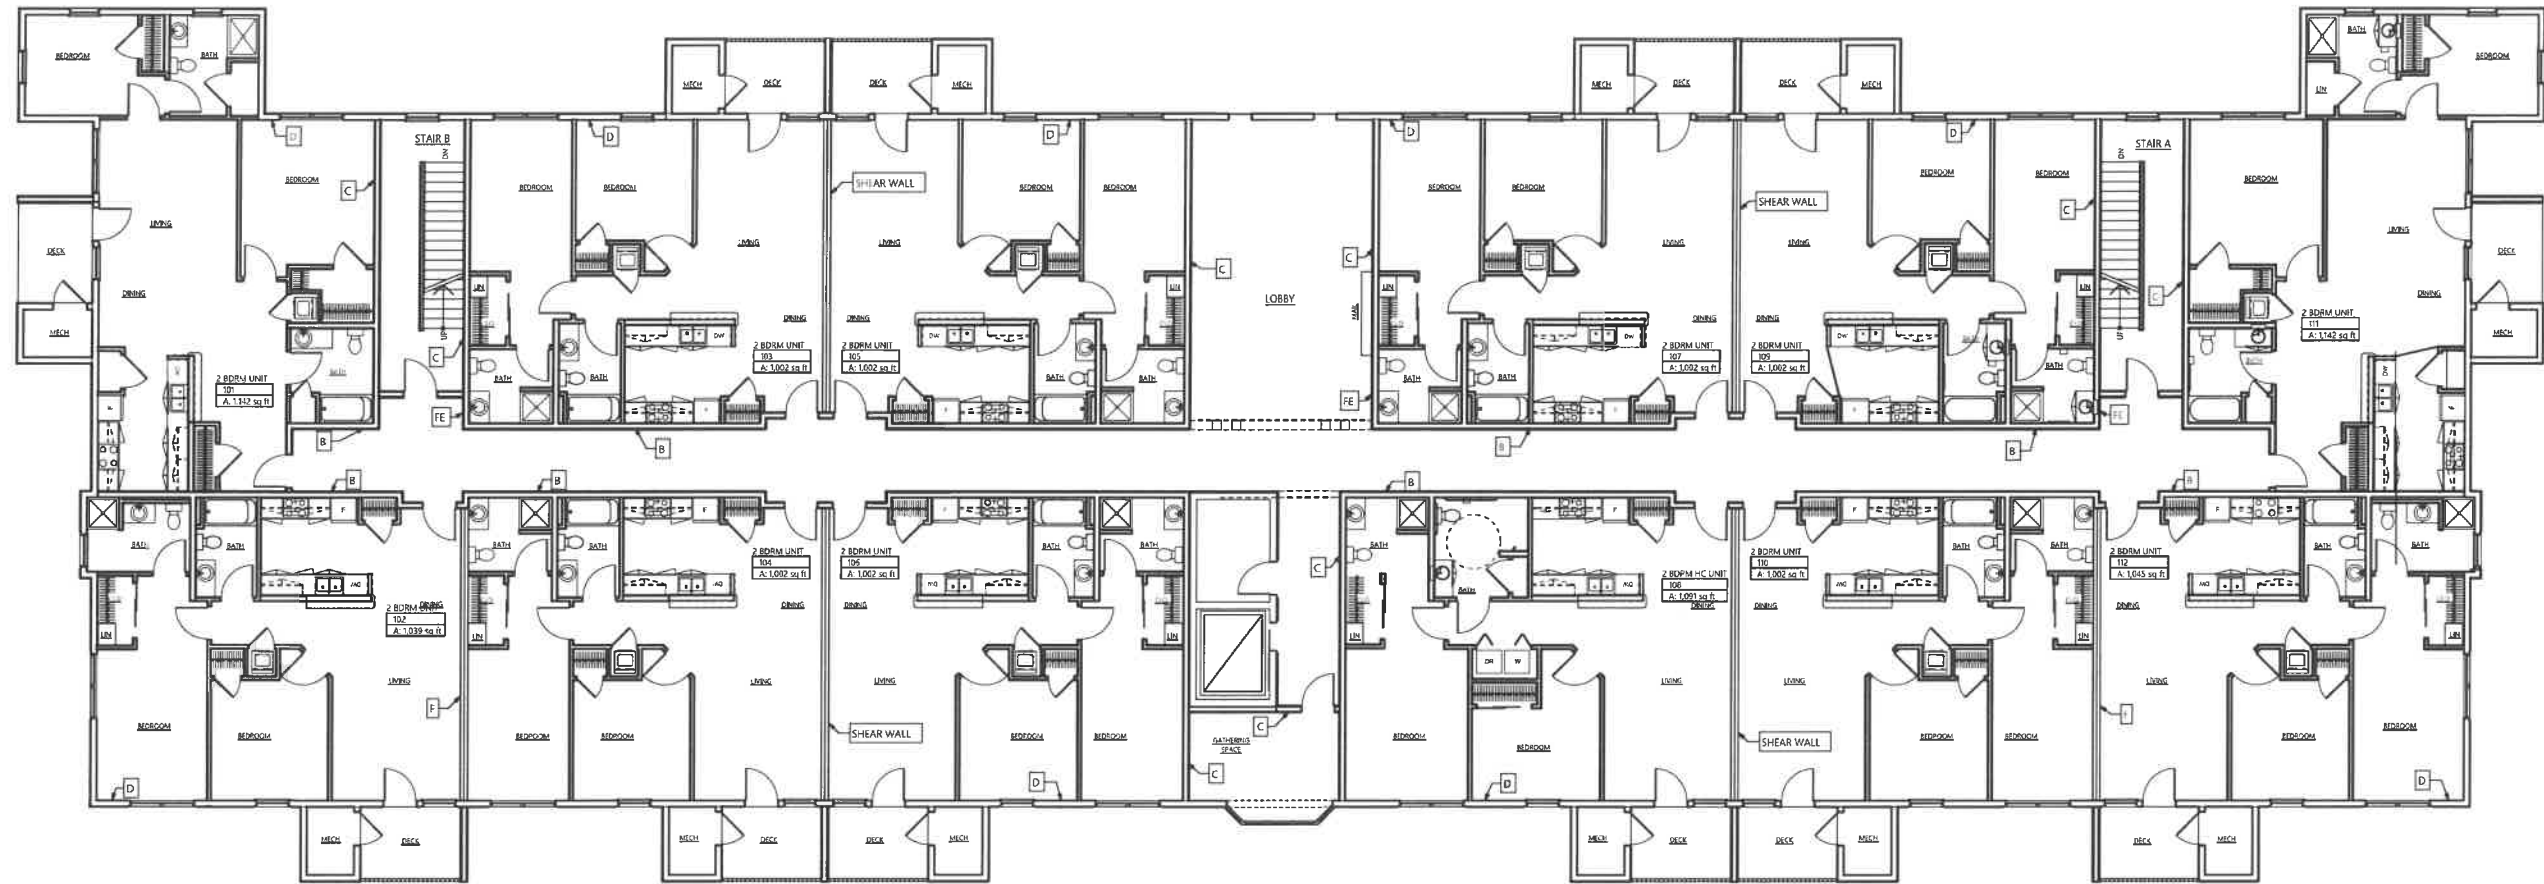

FIRST FLOOR PLAN

BUILDINGS B&D

THE Q at MILFORD

MILFORD, NEW HAMPSHIRE


**BURNELL & JOHNSON**  
ARCHITECTS

80 STARK STREET, MANCHESTER, NEW HAMPSHIRE 03101  
(603) 625-5098 (603) 625-5167 FAX

JANUARY 26, 2023

EMAIL: sburnell@burnellarchitects.com



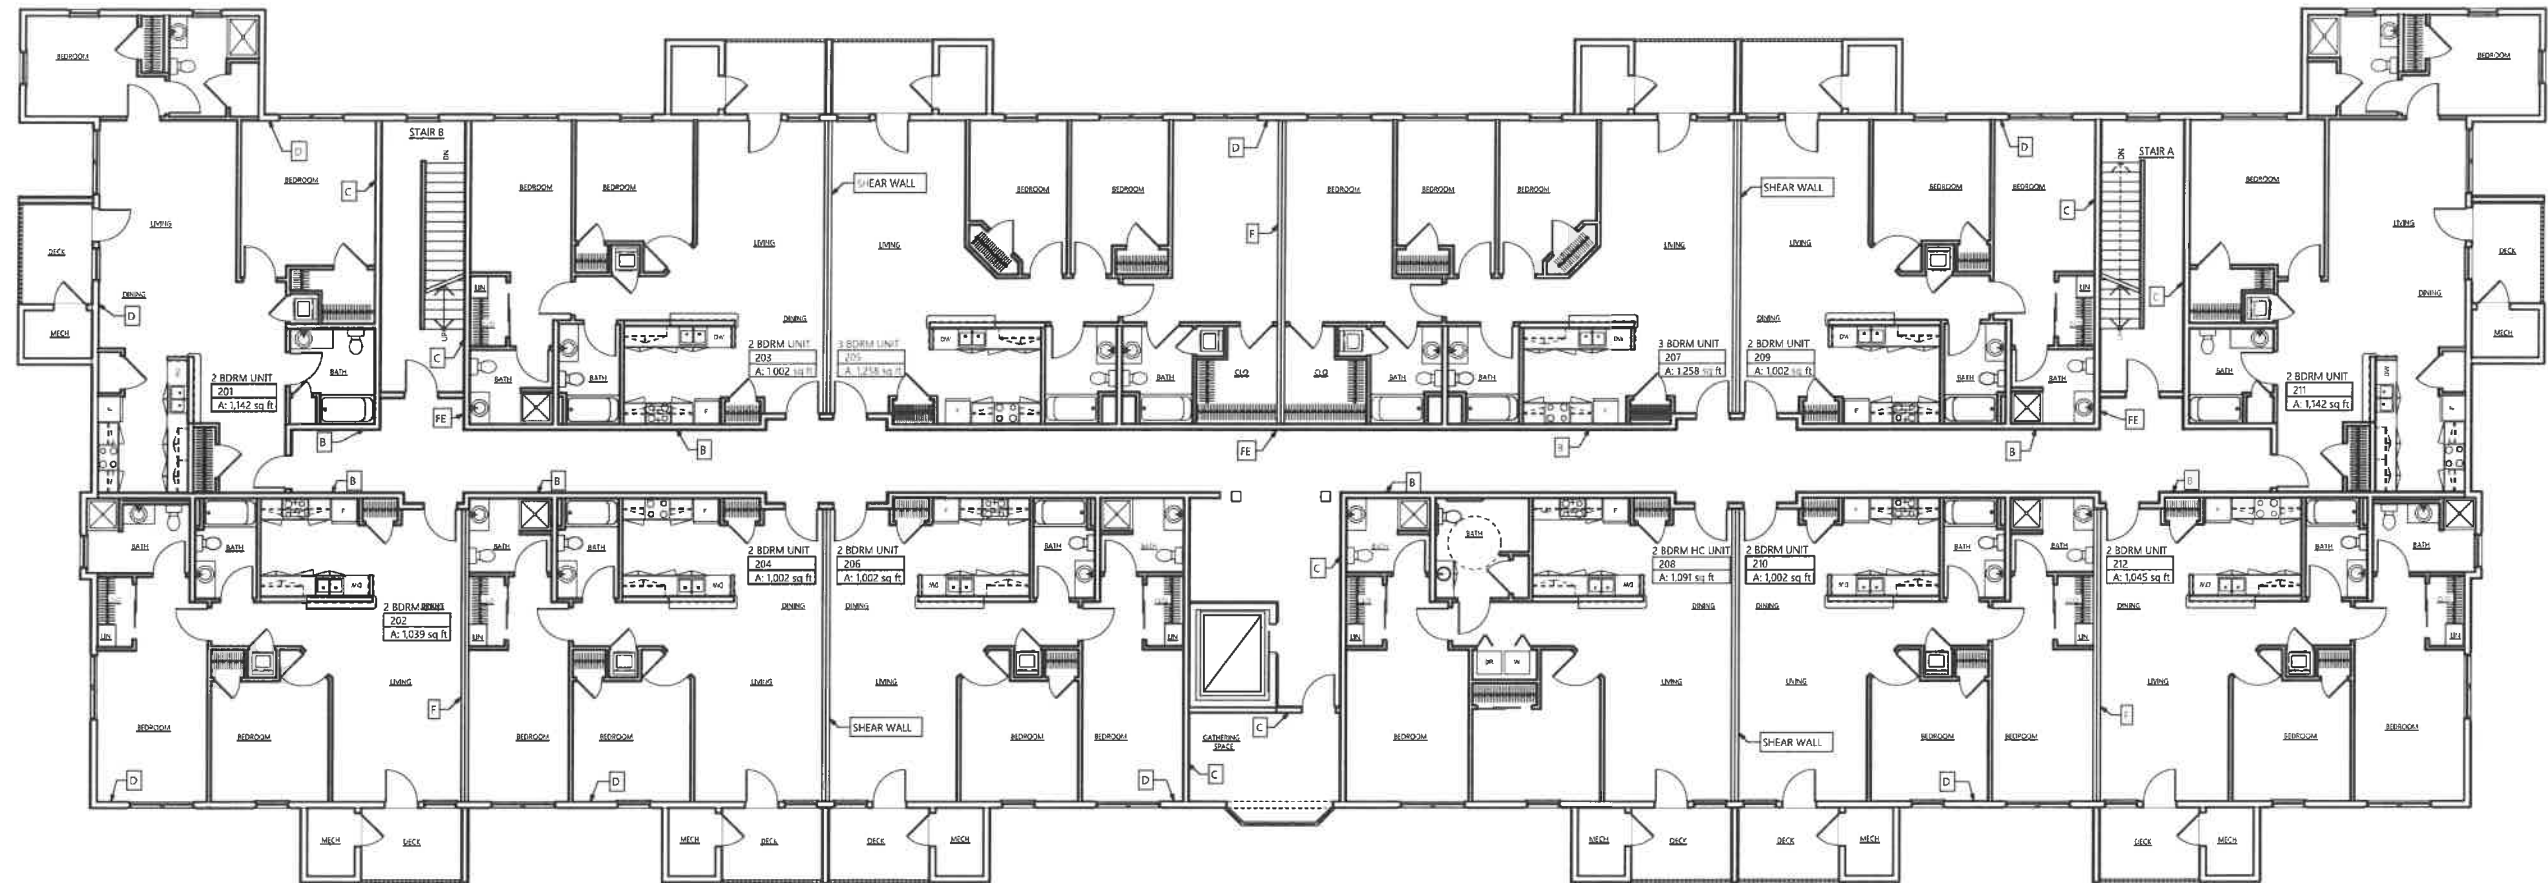

SECOND FLOOR PLAN


THE Q at MILFORD  
 MILFORD, NEW HAMPSHIRE

**BURNELL & JOHNSON**  
 ARCHITECTS

80 STARK STREET, MANCHESTER, NEW HAMPSHIRE 03101  
 (603) 625-5098 (603) 625-5167 FAX

OCTOBER 19, 2022

EMAIL: aburnell@burnellarchitects.com

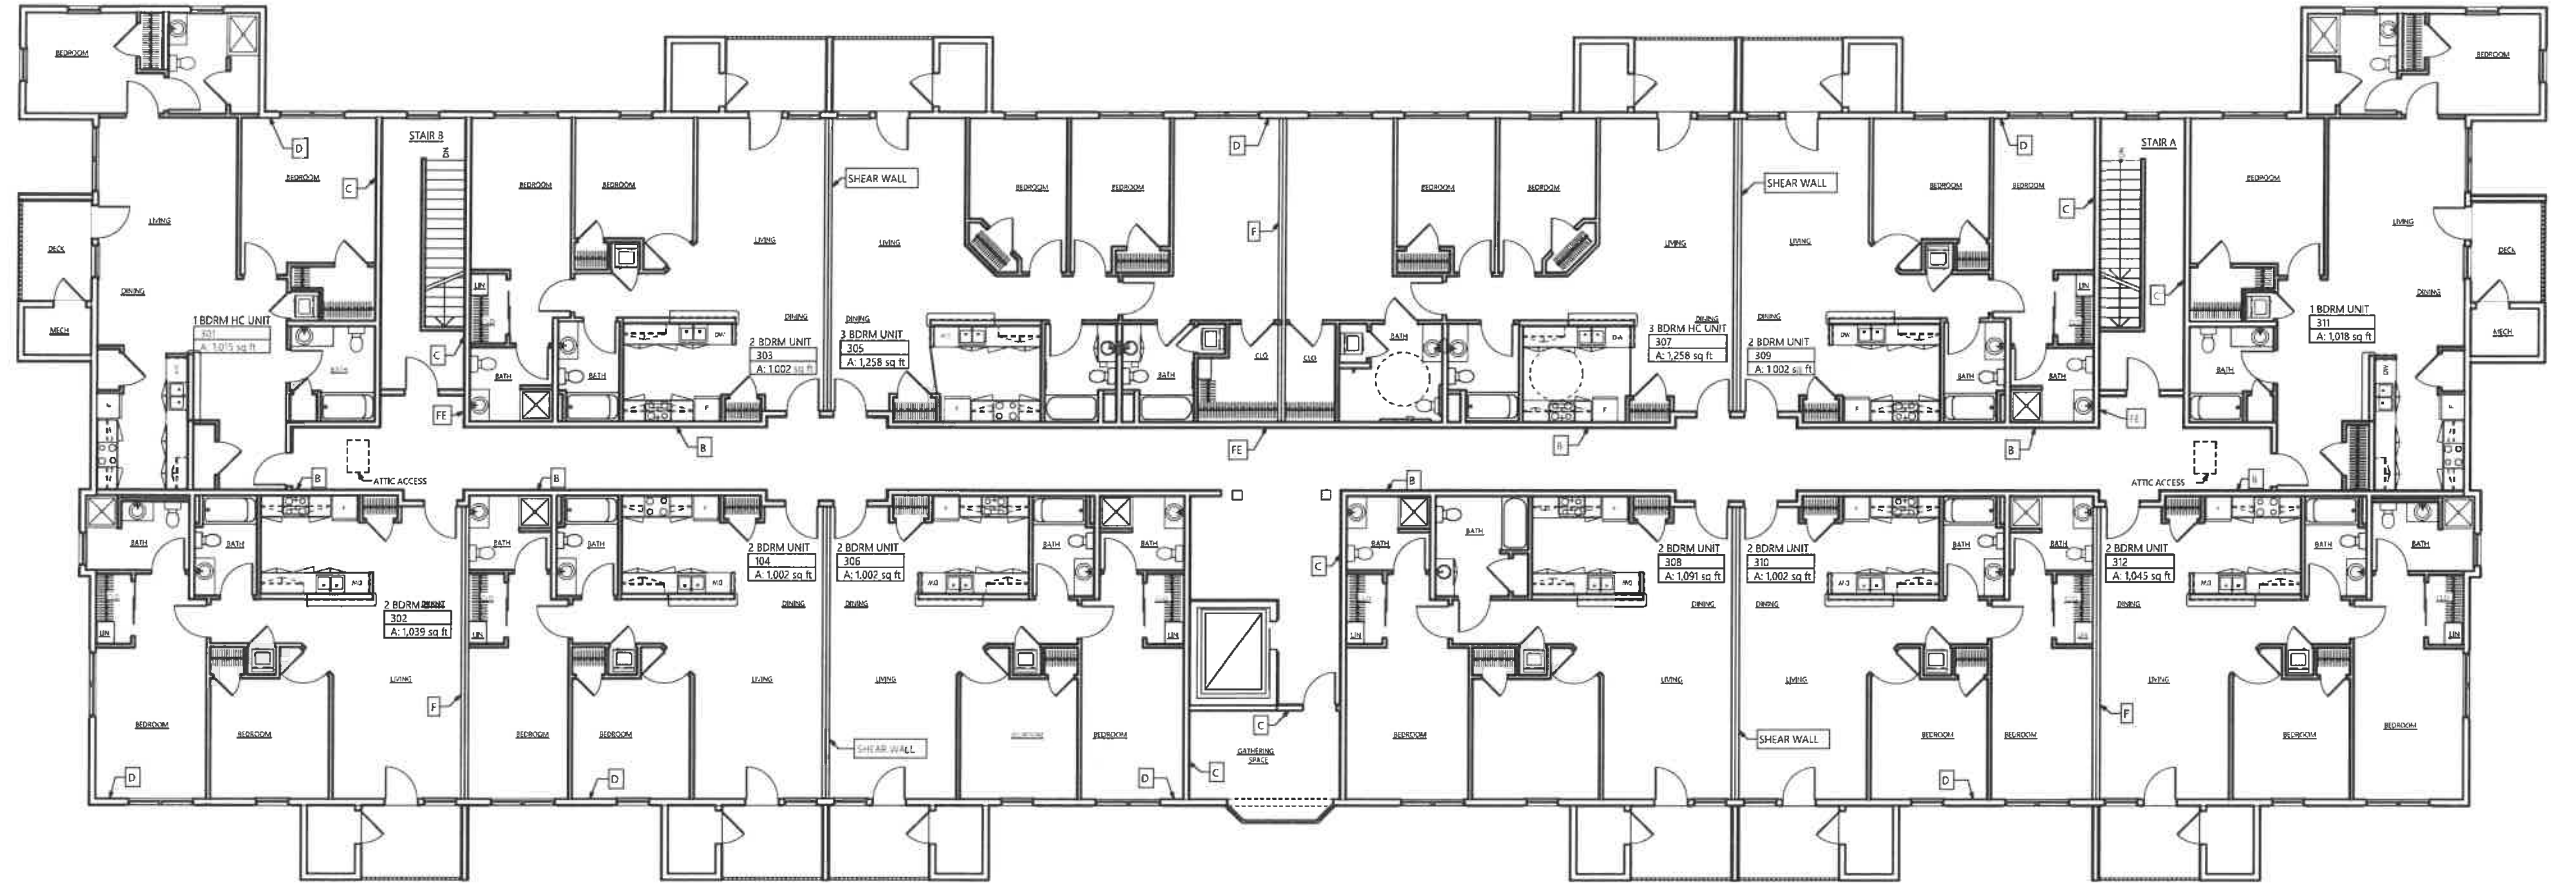

THIRD FLOOR PLAN

THE Q at MILFORD  
MILFORD, NEW HAMPSHIRE

BURNELL & JOHNSON  
ARCHITECTS

80 STARK STREET, MANCHESTER, NEW HAMPSHIRE 03101  
(603) 625-5098 (603) 625-5167 FAX

OCTOBER 19, 2022


EMAIL: sburnell@burnellarchitects.com



RENDERING FROM PARKING AREA

BUILDING-C


THE Q at MILFORD  
MILFORD, NEW HAMPSHIRE

**BURNELL**  **JOHNSON**  
ARCHITECTS

80 STARK STREET, MANCHESTER, NEW HAMPSHIRE 03101  
(603) 625-5098 (603) 625-5167 FAX

September 30, 2022

EMAIL: [sburnell@burnellarchitects.com](mailto:sburnell@burnellarchitects.com)

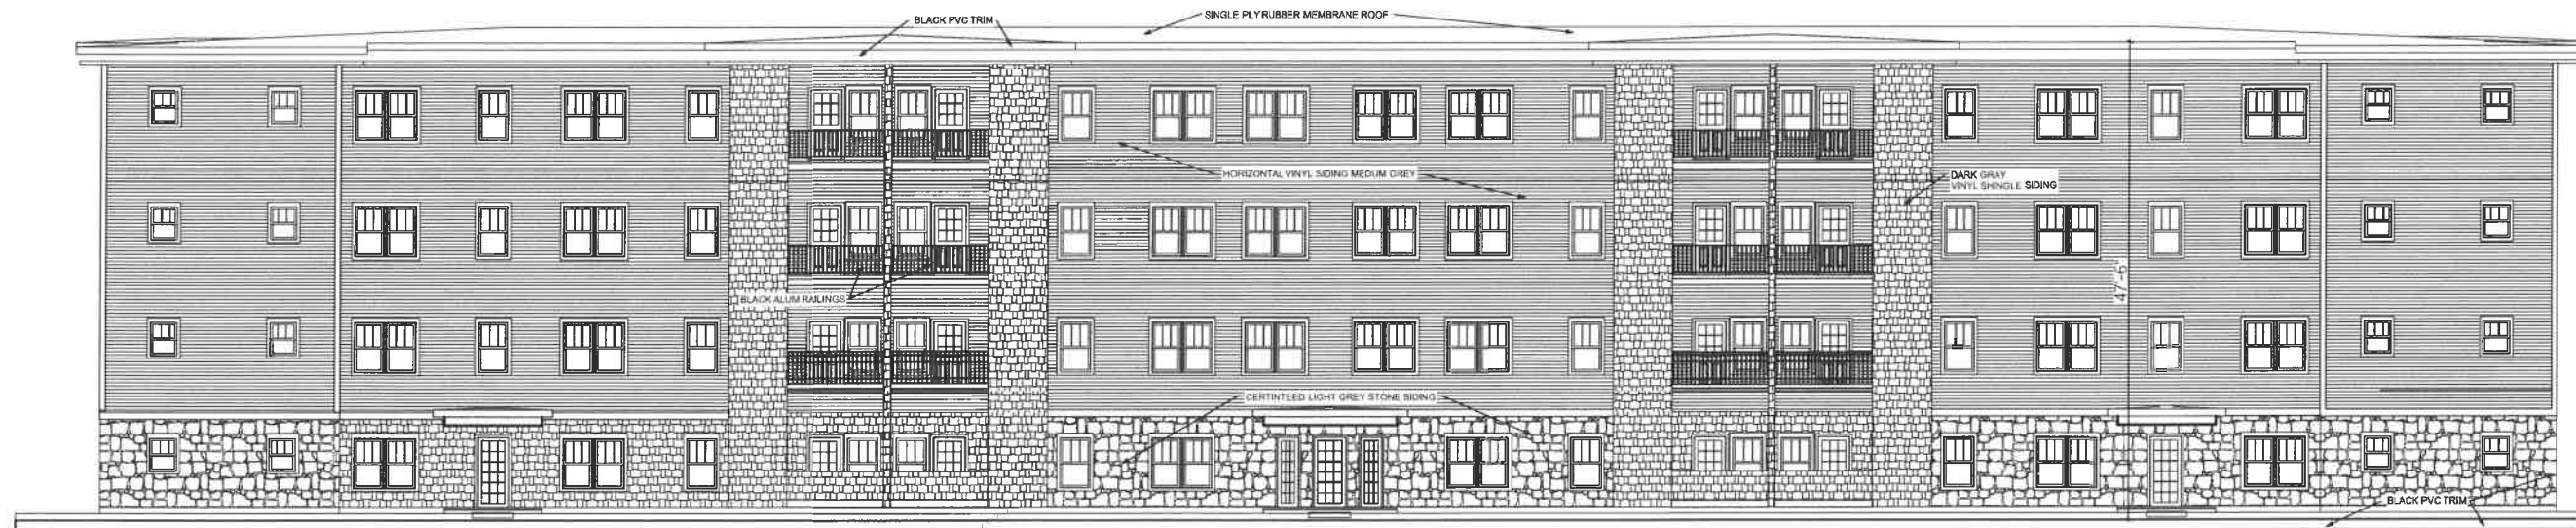

FRONT ELEVATION



LEFT SIDE ELEVATION

**BUILDING-C**


THE Q at MILFORD  
MILFORD, NEW HAMPSHIRE

**BURNELL ▲ JOHNSON**  
ARCHITECTS

80 STARK STREET, MANCHESTER, NEW HAMPSHIRE 03101  
(603) 625-5098 (603) 625-5167 FAX

September 30, 2022

EMAIL: sbarnell@burnellarchitects.com

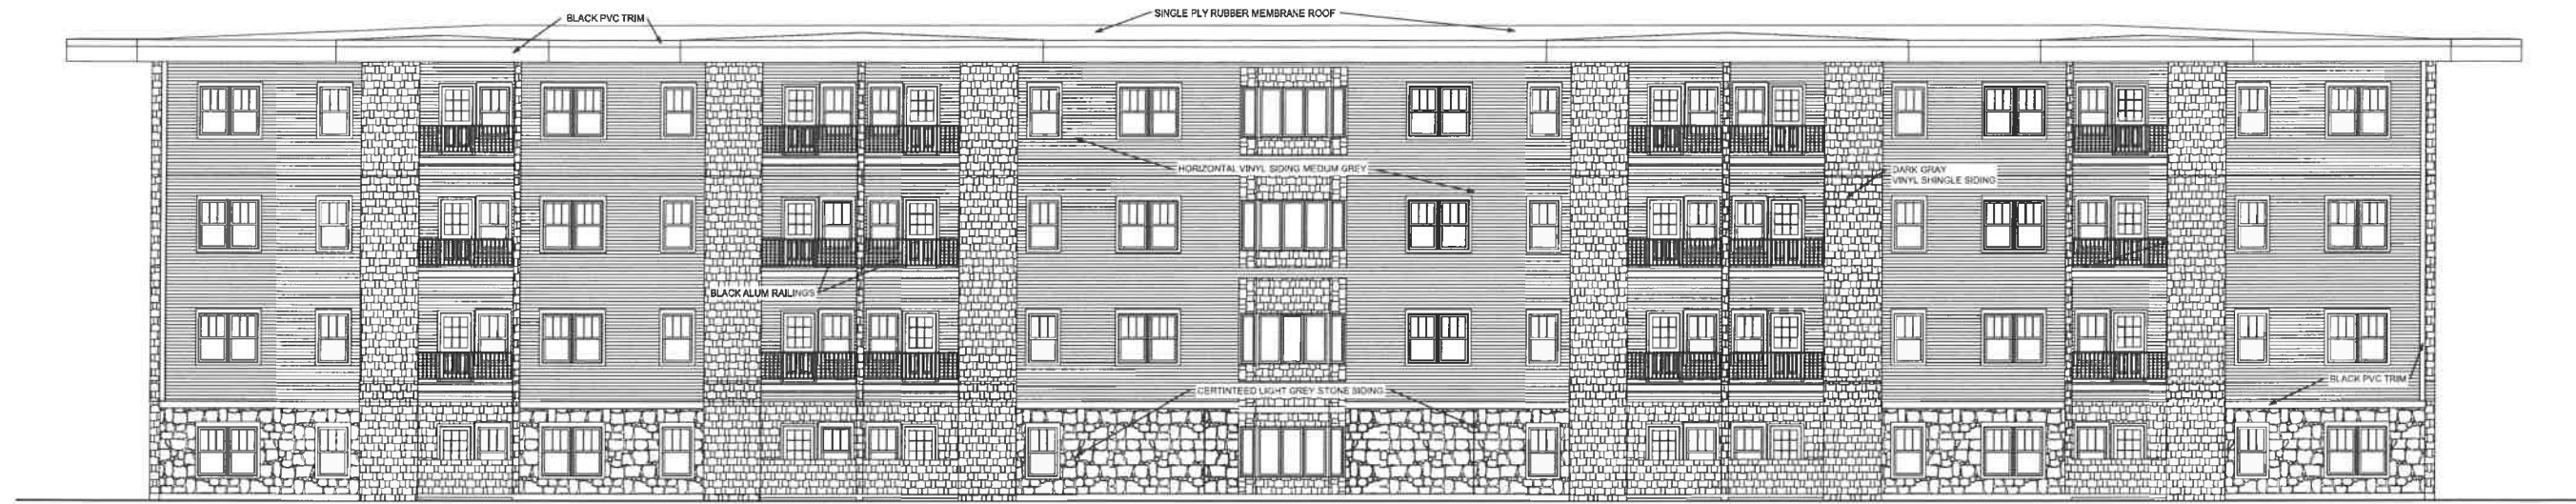

REAR ELEV



RIGHT SIDE ELEVATION

BUILDING-C


THE Q at MILFORD  
MILFORD, NEW HAMPSHIRE

**BURNELL ▲ JOHNSON**  
ARCHITECTS

80 STARK STREET, MANCHESTER, NEW HAMPSHIRE 03101  
(603) 625-5098 (603) 625-5167 FAX

September 30, 2022

EMAIL: sburnell@burnellarchitects.com

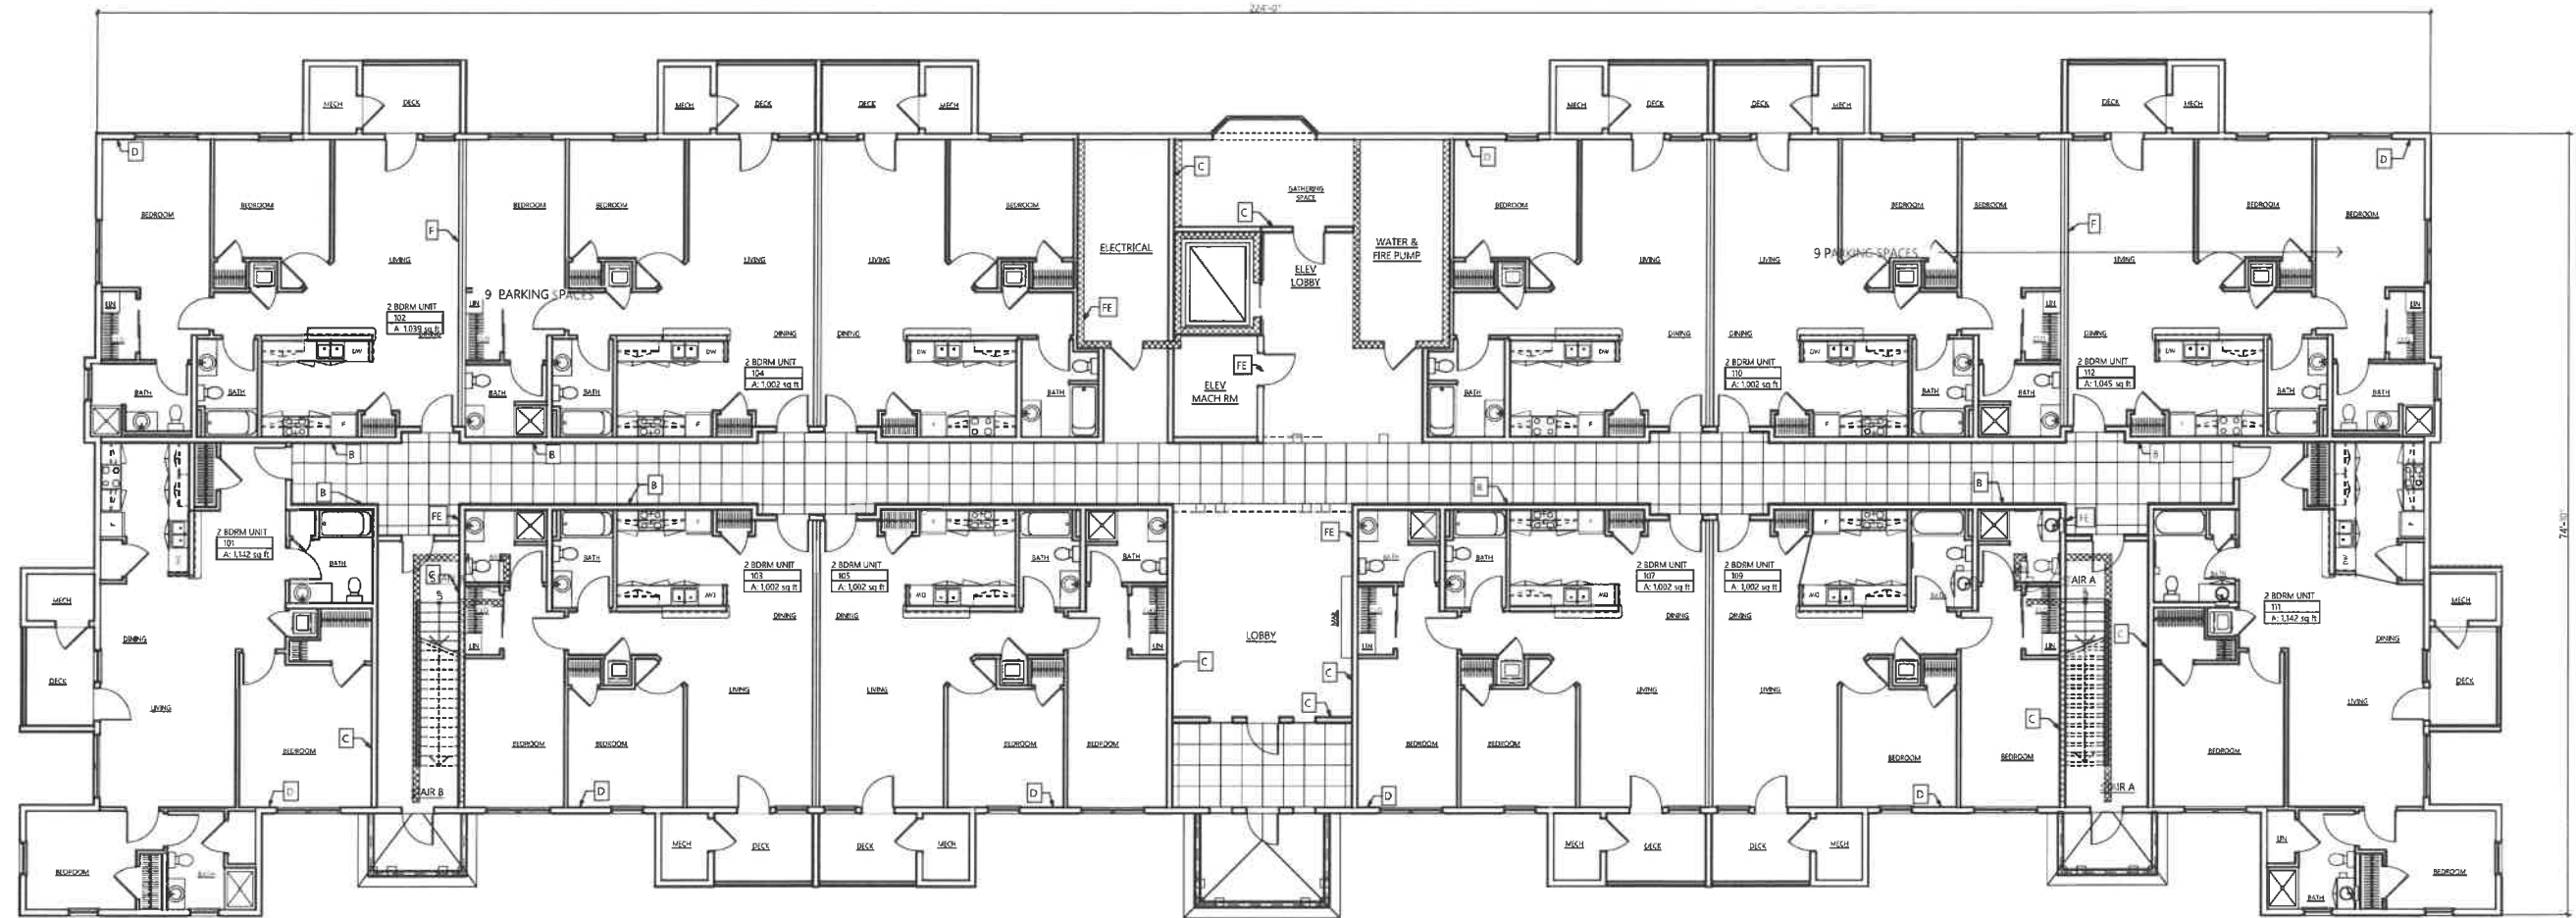

FIRST FLOOR PLAN

**BUILDING-C**


**THE Q at MILFORD**  
MILFORD, NEW HAMPSHIRE

**BURNELL ▲ JOHNSON**  
ARCHITECTS

80 STARK STREET, MANCHESTER, NEW HAMPSHIRE 03101  
(603) 625-5098 (603) 625-5167 FAX

September 30, 2022

EMAIL: [aburnell@burnellarchitects.com](mailto:aburnell@burnellarchitects.com)

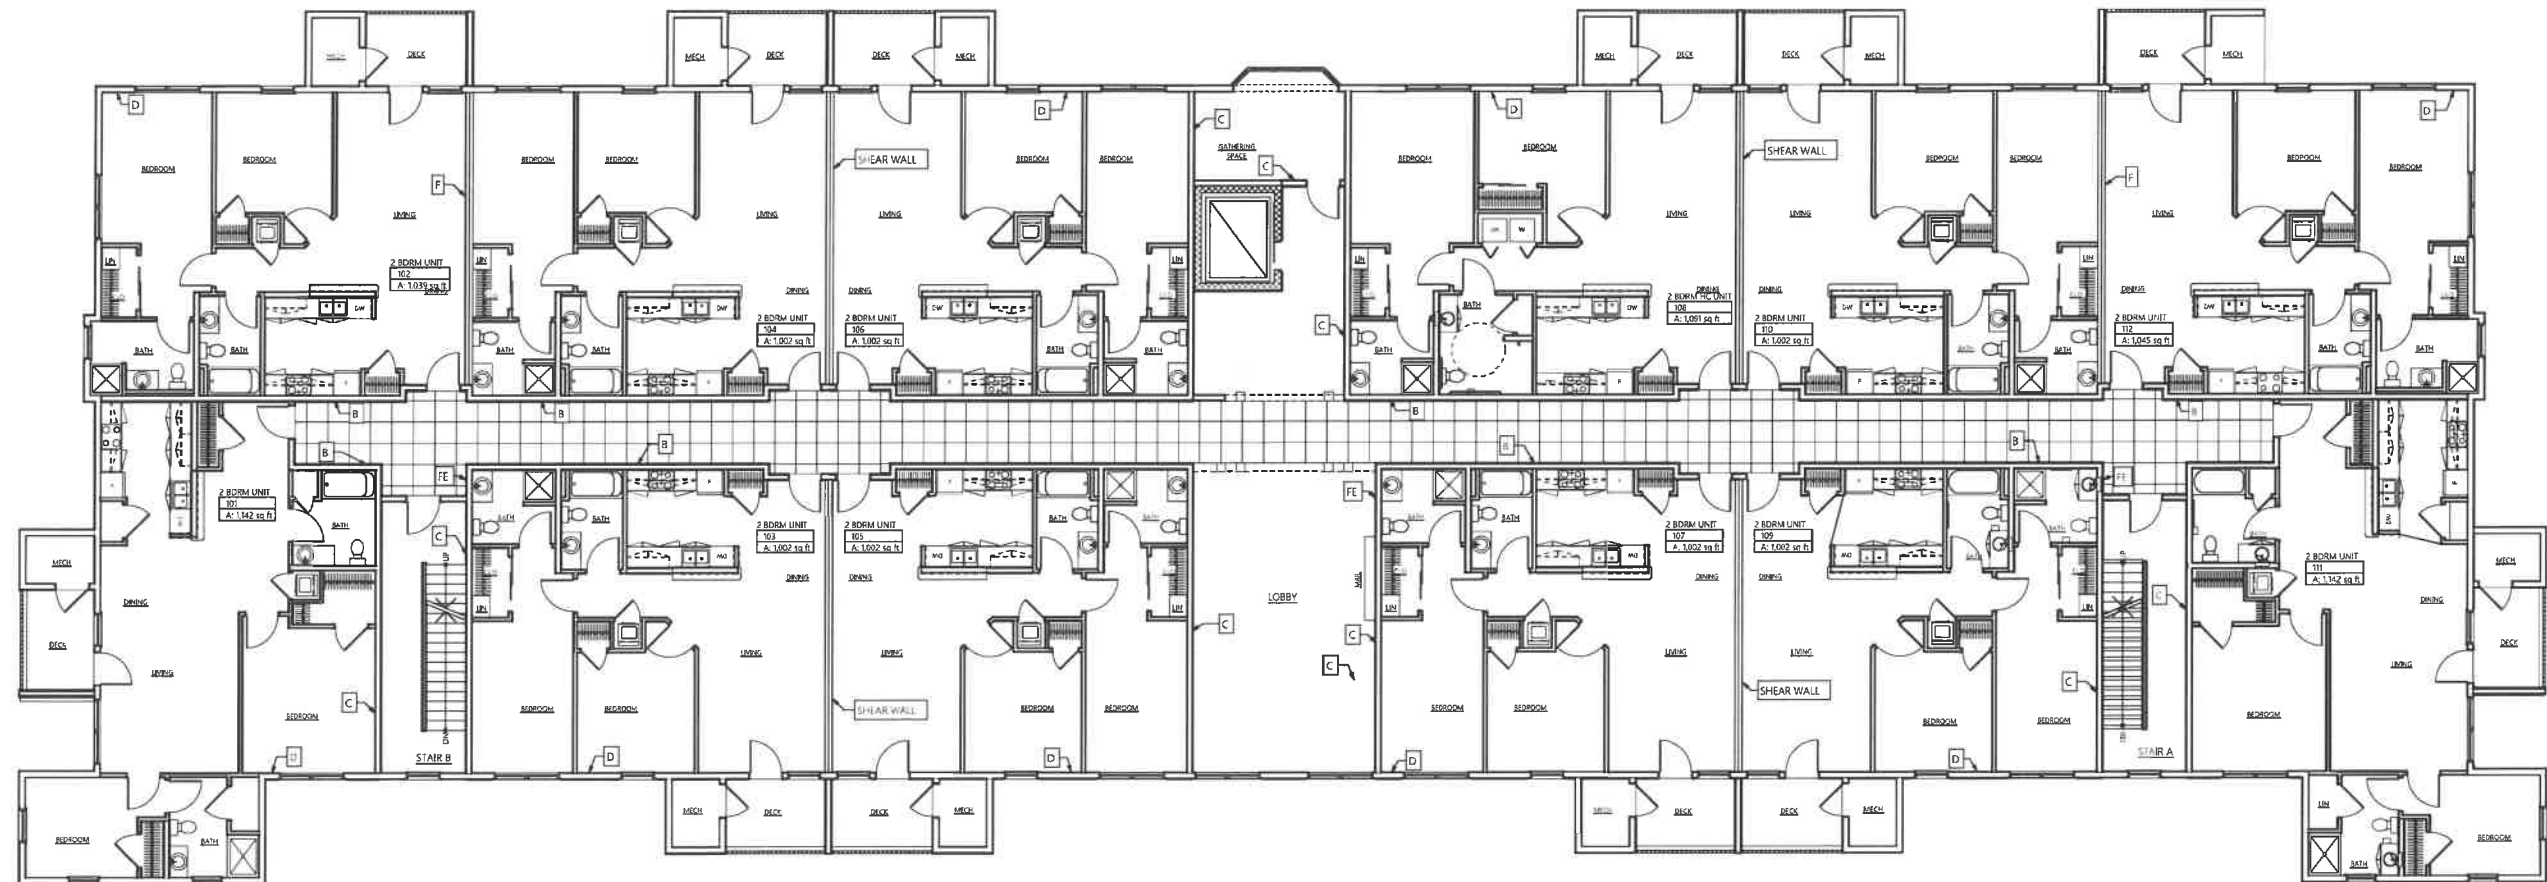

SECOND FLOOR PLAN


**BUILDING-C**

**THE Q at MILFORD**  
MILFORD, NEW HAMPSHIRE

**BURNELL & JOHNSON**  
ARCHITECTS  
80 STARK STREET, MANCHESTER, NEW HAMPSHIRE 03101  
(603) 625-5098 (603) 625-5167 FAX

September 30, 2022

EMAIL: sburnell@burnellarchitects.com

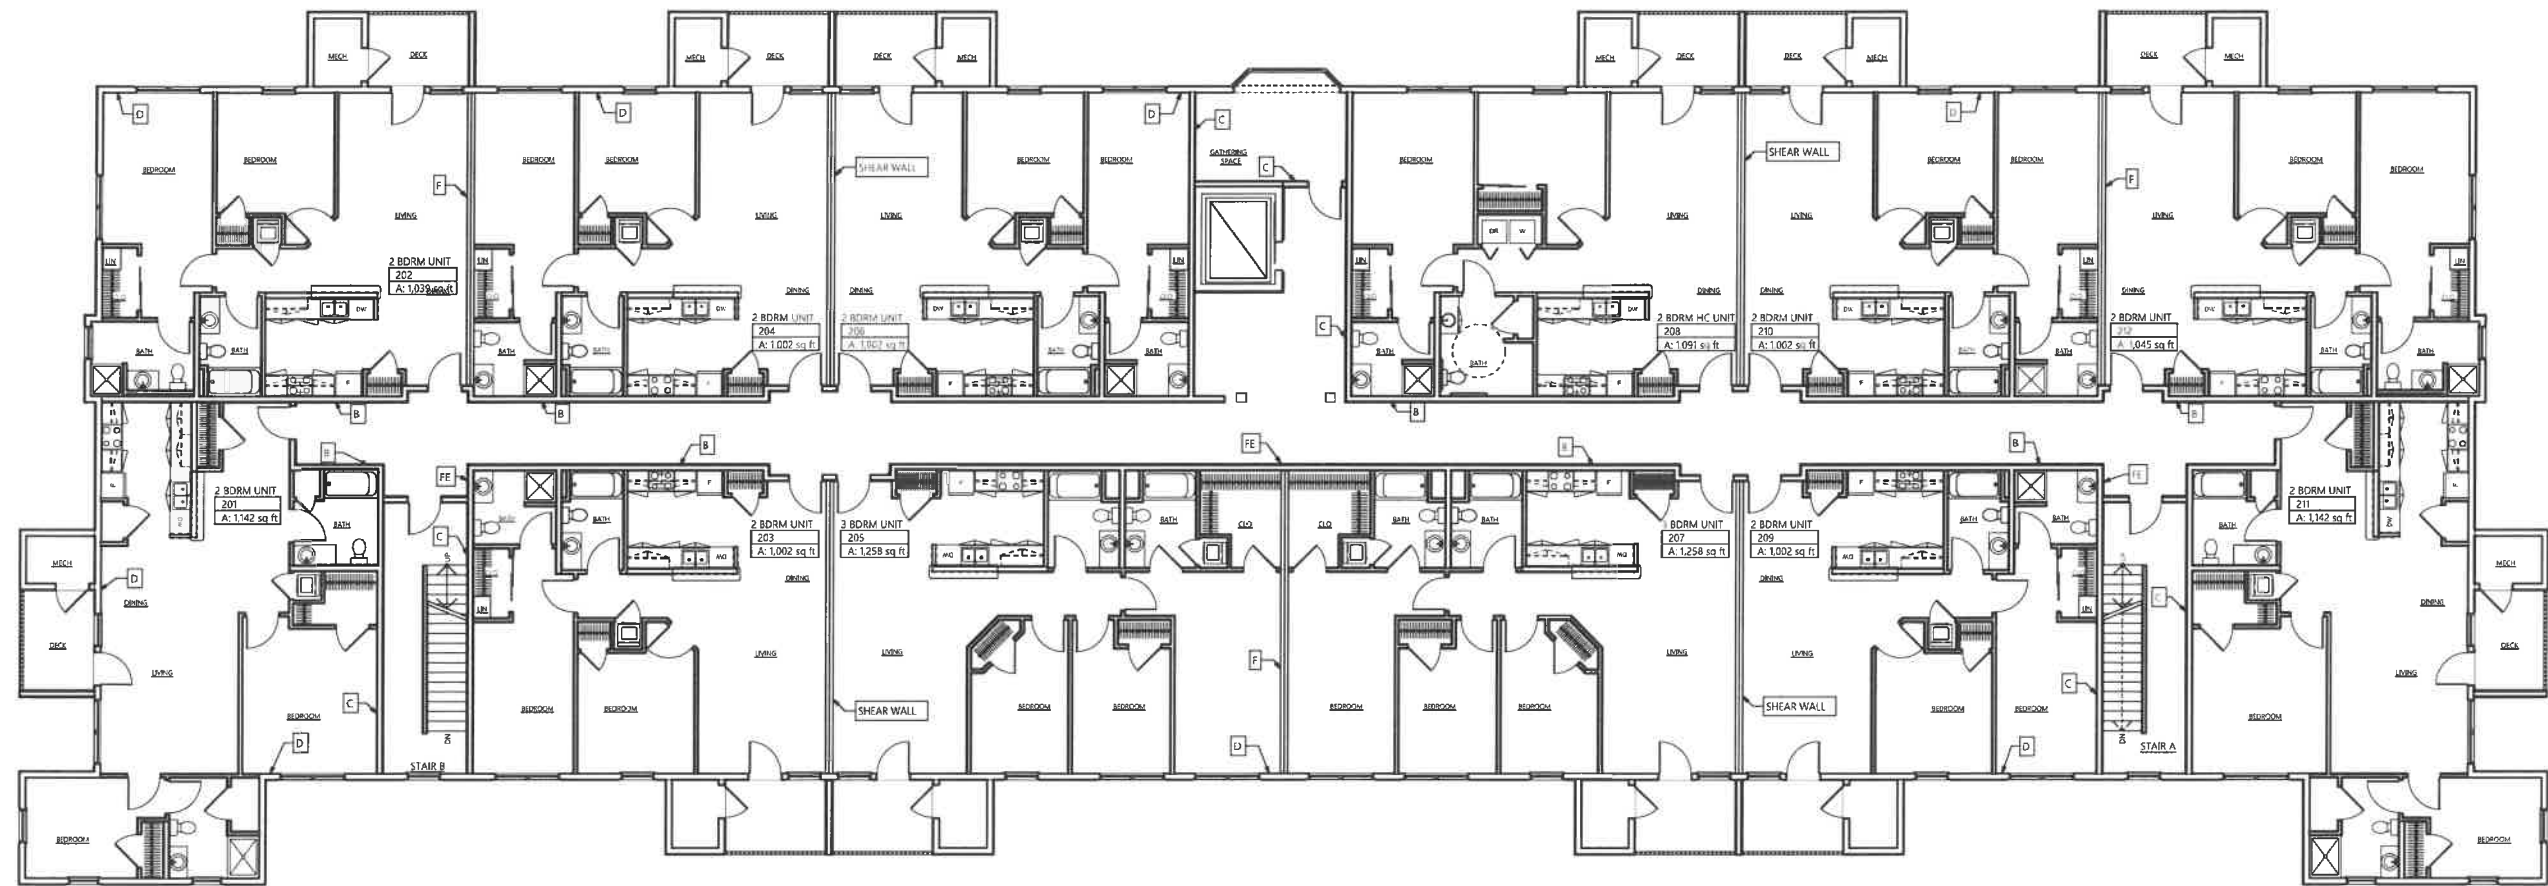

THIRD FLOOR PLAN

**BUILDING-C**

**THE Q at MILFORD**  
MILFORD, NEW HAMPSHIRE


**BURNELL & JOHNSON**  
ARCHITECTS

80 STARK STREET, MANCHESTER, NEW HAMPSHIRE 03101  
(603) 625-5098 (603) 625-5167 FAX

September 30, 2022

EMAIL: sburnell@burnellarchitects.com



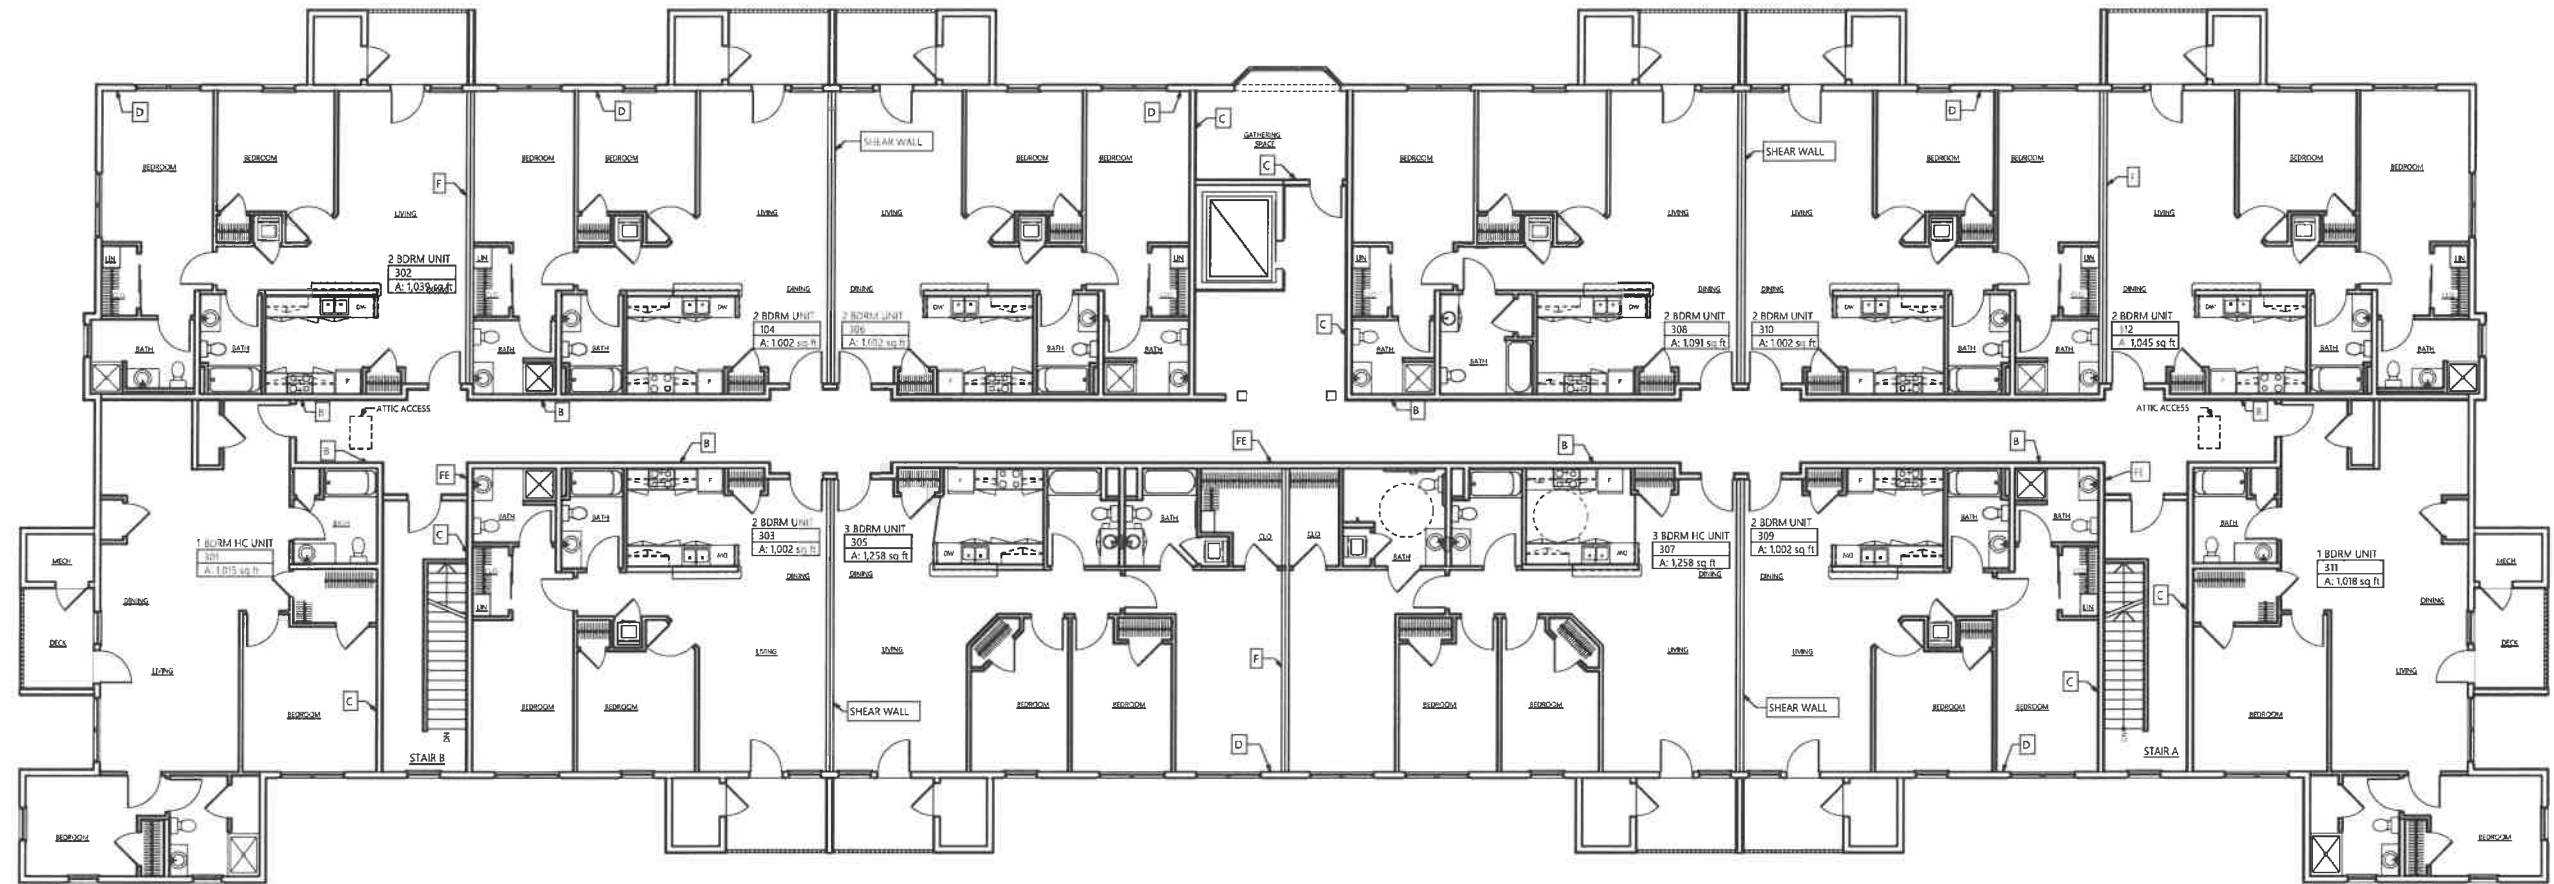

FOURTH FLOOR PLAN

**BUILDING-C**

**THE Q at MILFORD**  
MILFORD, NEW HAMPSHIRE

**BURNELL & JOHNSON**  
ARCHITECTS  
80 STARK STREET, MANCHESTER, NEW HAMPSHIRE 03101  
(603) 625-5098 (603) 625-5167 FAX

September 30, 2022

EMAIL: [eburnell@burnellarchitects.com](mailto:eburnell@burnellarchitects.com)



View from Parking Area

**BUILDING E**


**THE Q at MILFORD**  
MILFORD, NEW HAMPSHIRE

**BURNELL & JOHNSON**  
ARCHITECTS


80 STARK STREET, MANCHESTER, NEW HAMPSHIRE 03101  
(603) 625-5098 (603) 625-5167 FAX

DECEMBER 21, 2022

EMAIL: sburnell@burnellarchitects.com

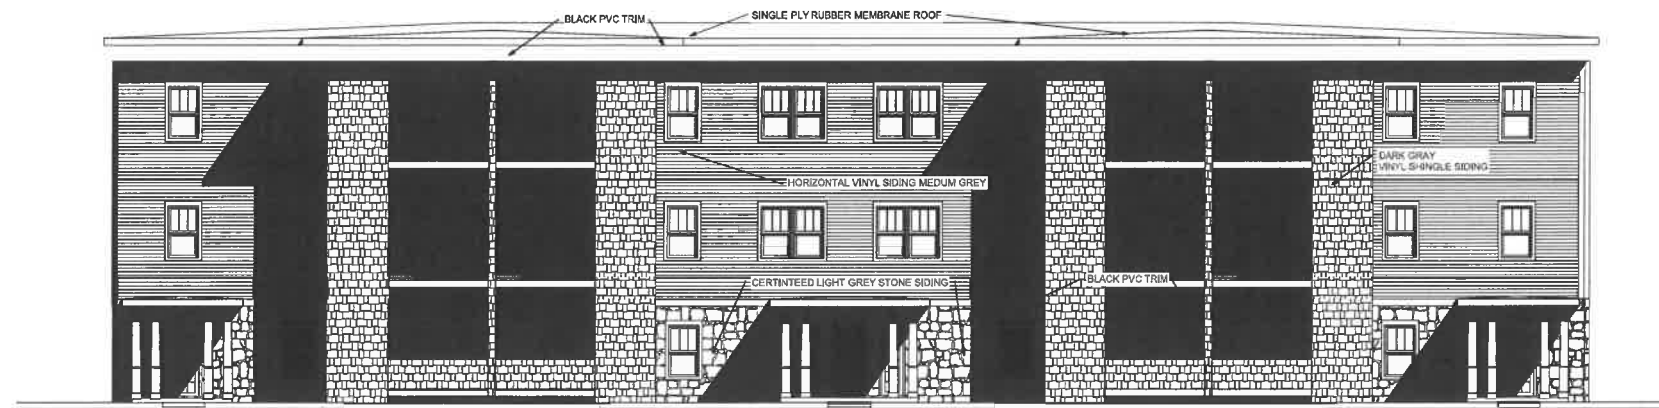

FRONT ELEVATION

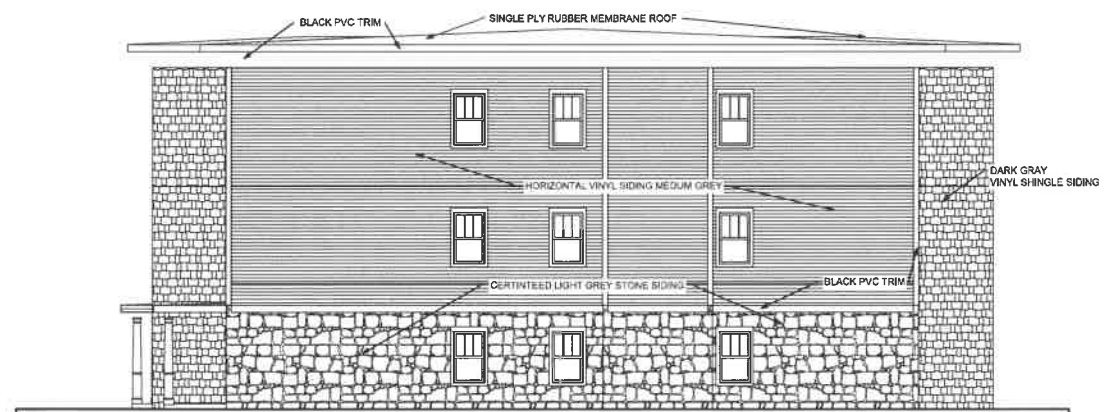

LEFT SIDE ELEVATION

BUILDING E


THE Q at MILFORD  
MILFORD, NEW HAMPSHIRE

BURNELL ▲ JOHNSON  
ARCHITECTS


80 STARK STREET, MANCHESTER, NEW HAMPSHIRE 03101  
(603) 625-5098 (603) 625-5167 FAX

DECEMBER 21, 2022

EMAIL: sburnell@burnellarchitects.com

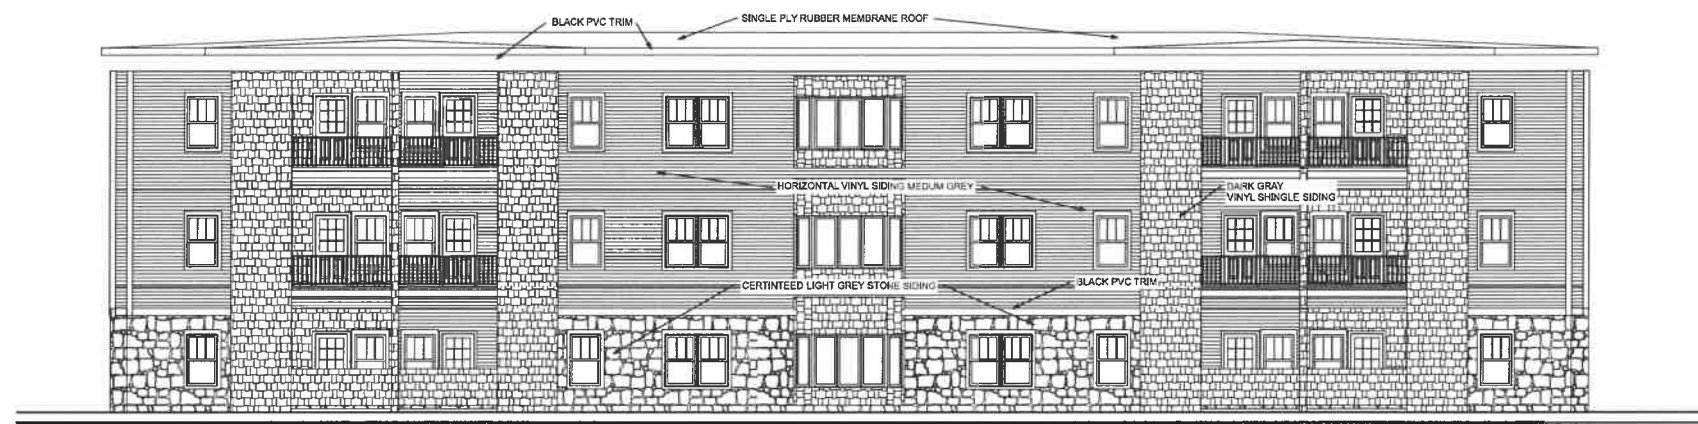

REAR ELEV

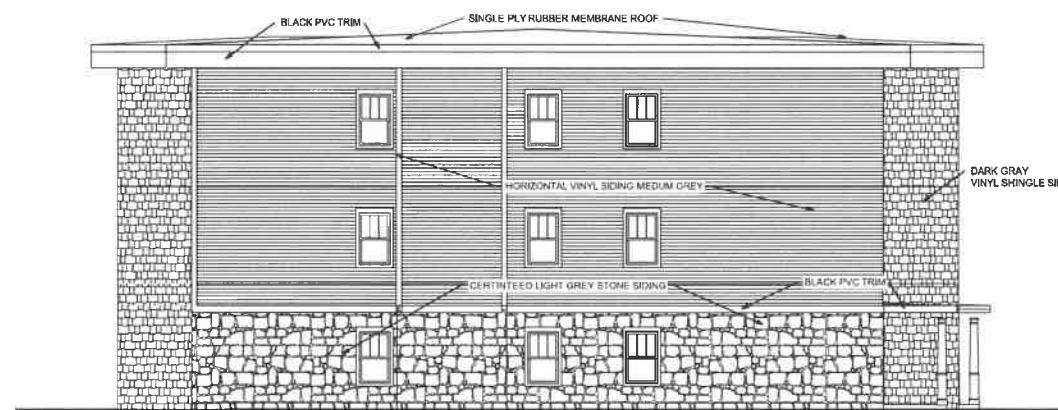

RIGHT SIDE ELEVATION

BUILDING E


THE Q at MILFORD  
MILFORD, NEW HAMPSHIRE

BURNELL ▲ JOHNSON  
ARCHITECTS

80 STARK STREET, MANCHESTER, NEW HAMPSHIRE 03101  
(603) 625-5098 (603) 625-5167 FAX

DECEMBER 21, 2022

EMAIL: sburnell@burnellarchitects.com

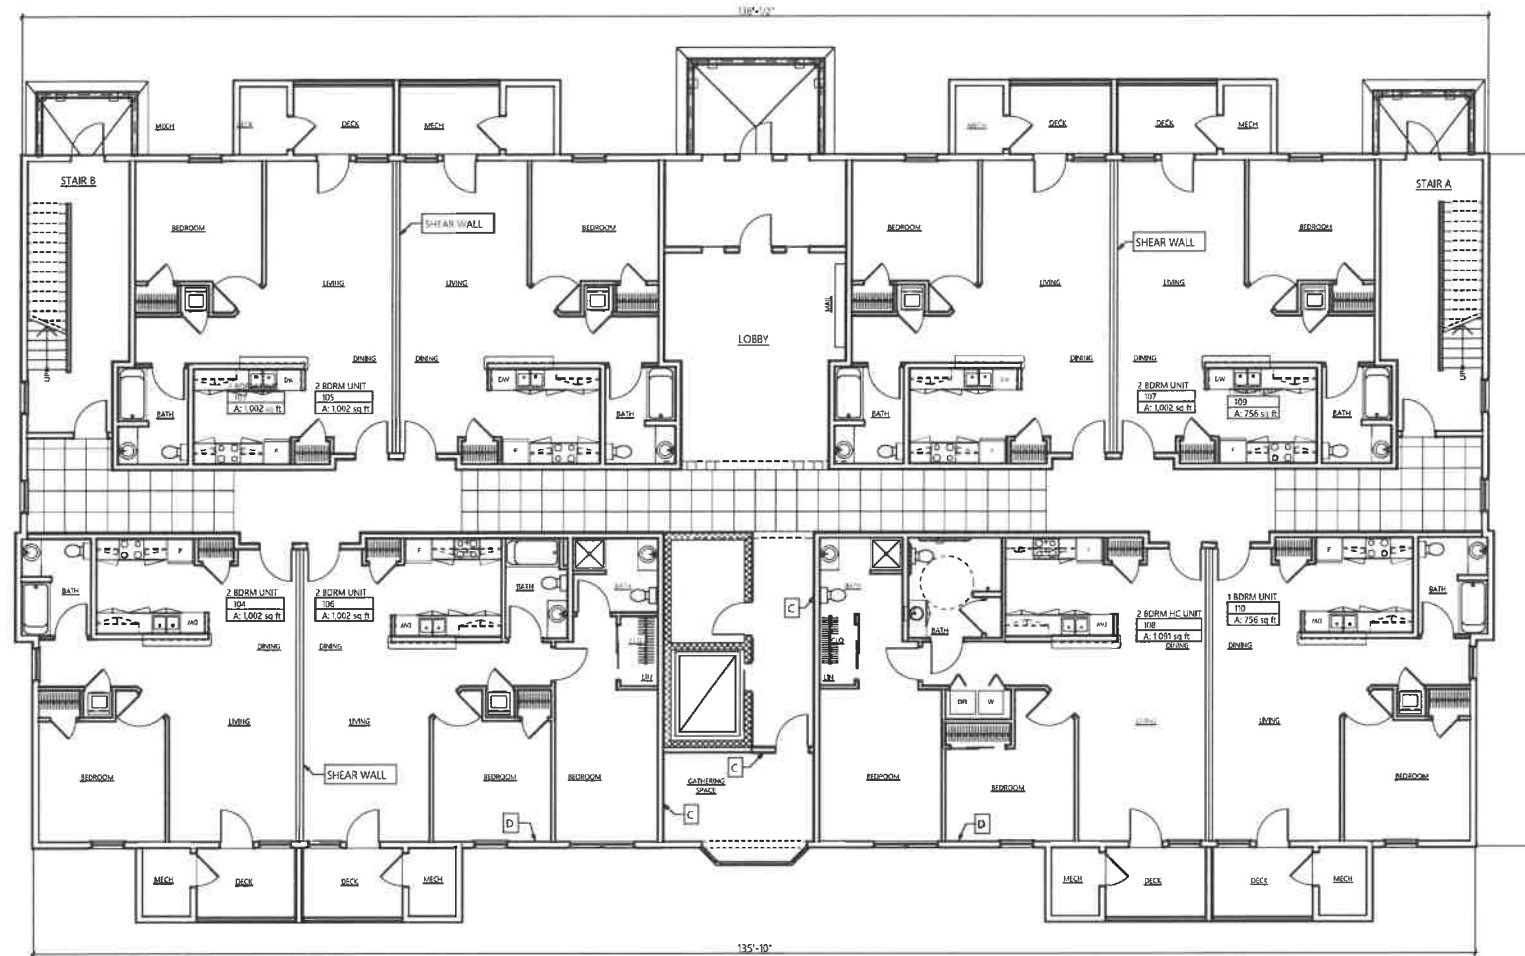

FIRST FLOOR PLAN  
SCALE 1/8" = 1'-0"

**BUILDING E**


**THE Q at MILFORD**  
MILFORD, NEW HAMPSHIRE

**BURNELL & JOHNSON**  
ARCHITECTS

80 STARK STREET, MANCHESTER, NEW HAMPSHIRE 03101  
(603) 625-5098 (603) 625-5167 FAX

DECEMBER 21, 2022

EMAIL: [eburnell@burnellarchitects.com](mailto:eburnell@burnellarchitects.com)

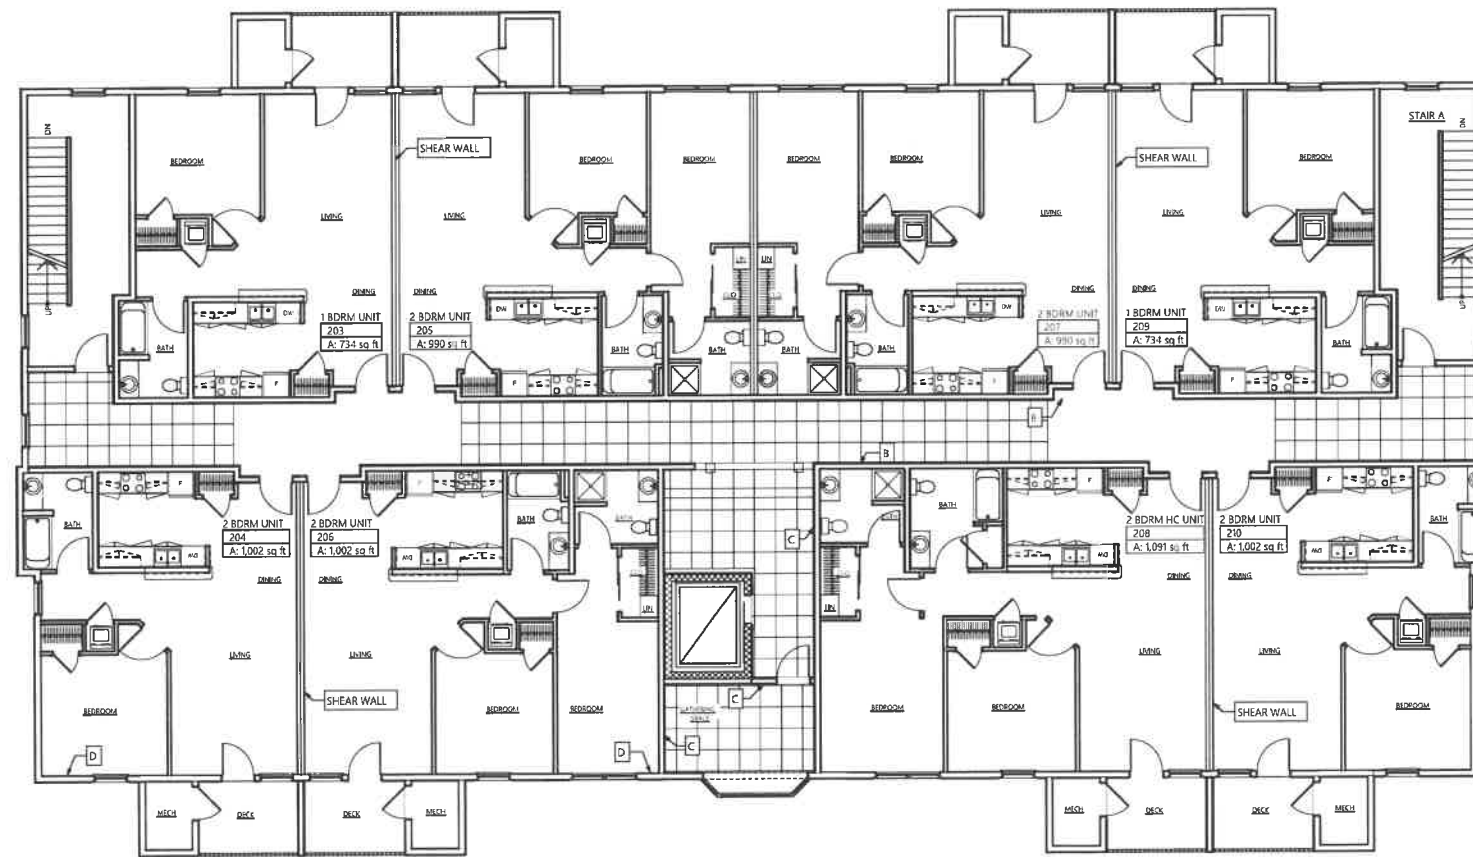

SECOND FLOOR PLAN

SCALE 1/8" = 1'-0"

BUILDING E


THE Q at MILFORD  
MILFORD, NEW HAMPSHIRE

BURNELL & JOHNSON  
ARCHITECTS

80 STARK STREET, MANCHESTER, NEW HAMPSHIRE 03101  
(603) 625-5098 (603) 625-5167 FAX

DECEMBER 21, 2022

EMAIL: sburnell@burnelljohnson.com

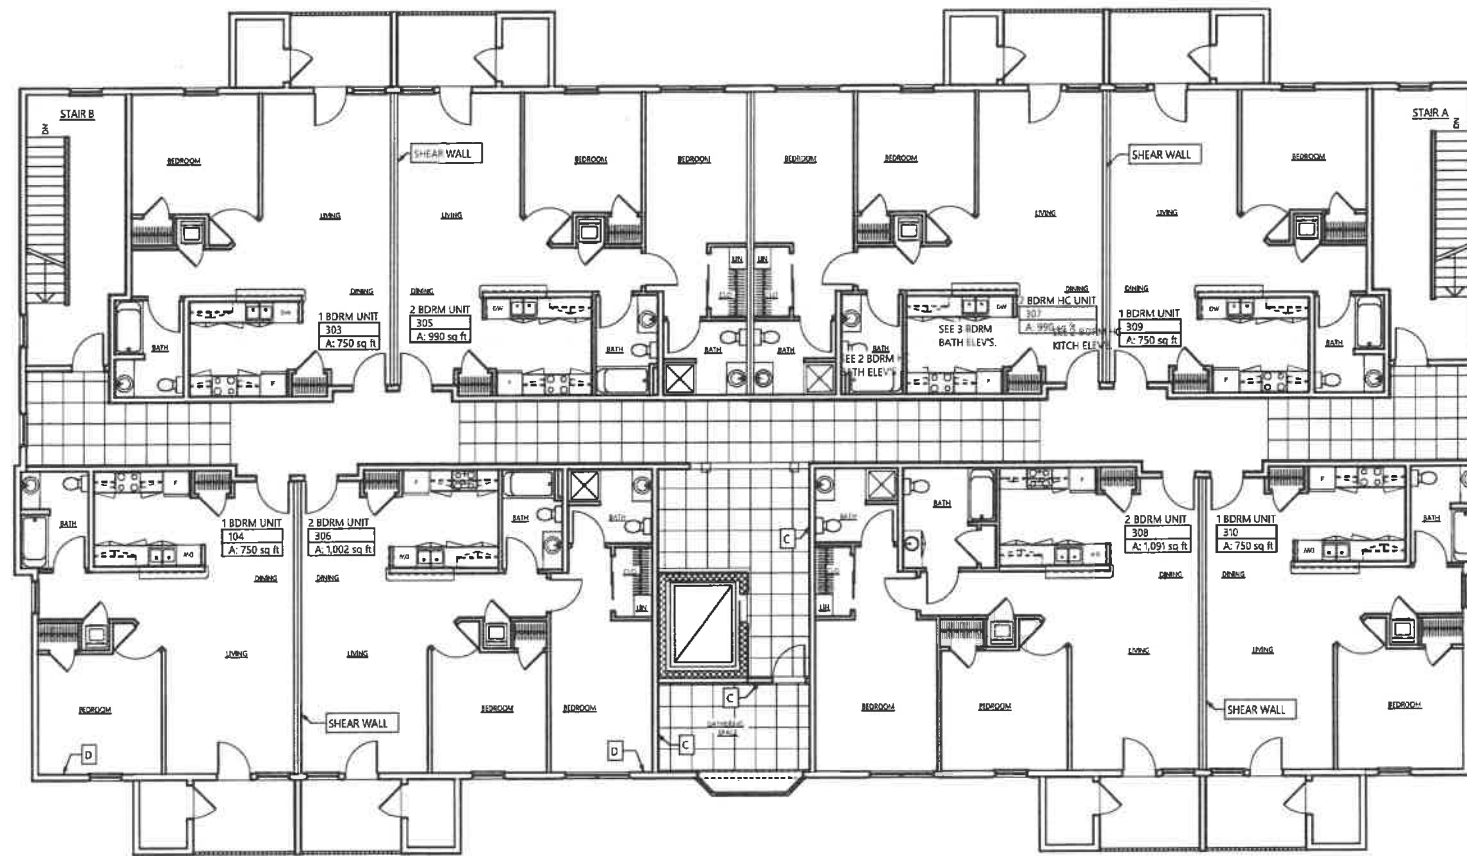

THIRD FLOOR PLAN  
SCALE 1/8" = 1'-0"

BUILDING E

THE Q at MILFORD  
MILFORD, NEW HAMPSHIRE

BURNELL ▲ JOHNSON  
ARCHITECTS

80 STARK STREET, MANCHESTER, NEW HAMPSHIRE 03101  
(603) 625-5098 (603) 625-5167 FAX

DECEMBER 21, 2022

EMAIL: sburnell@burnellarchitects.com



VIEW FROM PARKING AREA


BUILDINGS F&G

THE Q at MILFORD  
MILFORD, NEW HAMPSHIRE


**BURNELL**  **JOHNSON**  
ARCHITECTS  
80 STARK STREET, MANCHESTER, NEW HAMPSHIRE 03101  
(603) 625-5098 (603) 625-5167 FAX  
EMAIL: [aburnell@burnellarchitects.com](mailto:aburnell@burnellarchitects.com)

OCTOBER 14, 2022



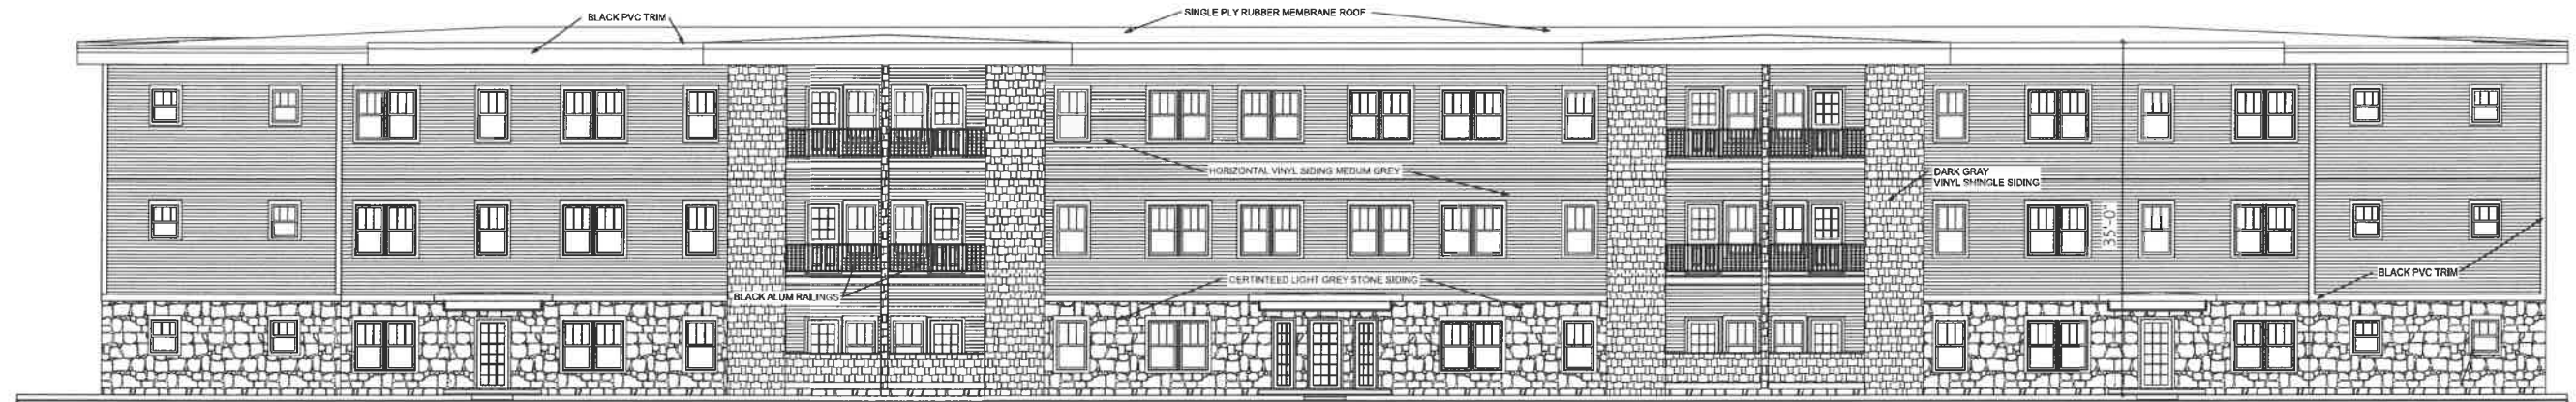

FRONT ELEVATION

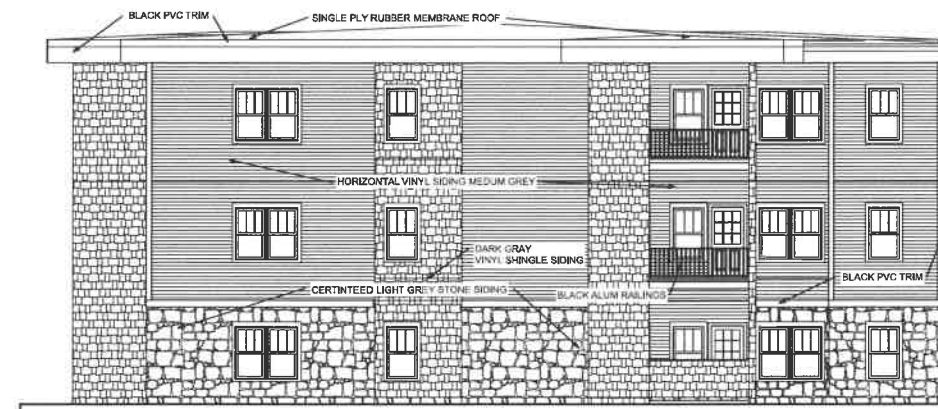

LEFT SIDE ELEVATION

BUILDINGS F&G


THE Q at MILFORD  
MILFORD, NEW HAMPSHIRE

BURNELL ▲ JOHNSON  
ARCHITECTS


80 STARK STREET, MANCHESTER, NEW HAMPSHIRE 03101  
(603) 625-5098 (603) 625-5167 FAX

OCTOBER 14, 2022

EMAIL: sburnell@burnellarchitects.com

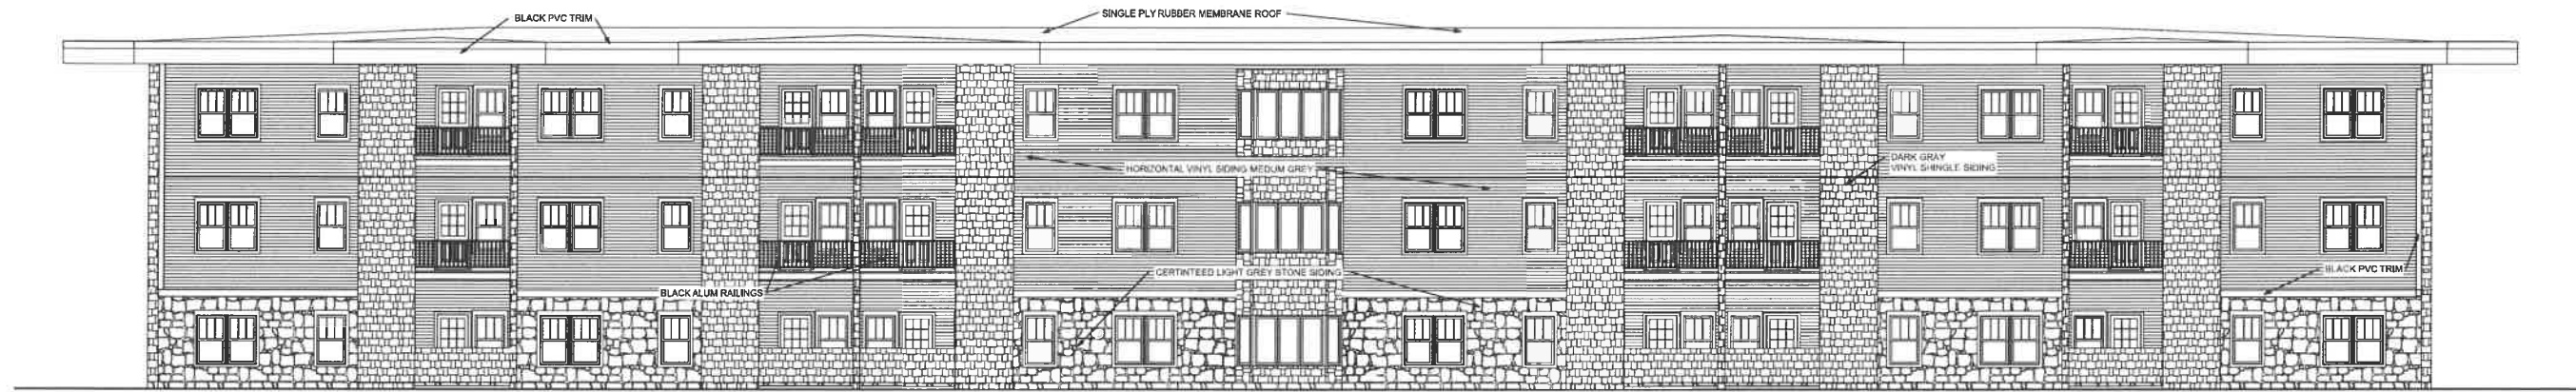

REAR ELEV

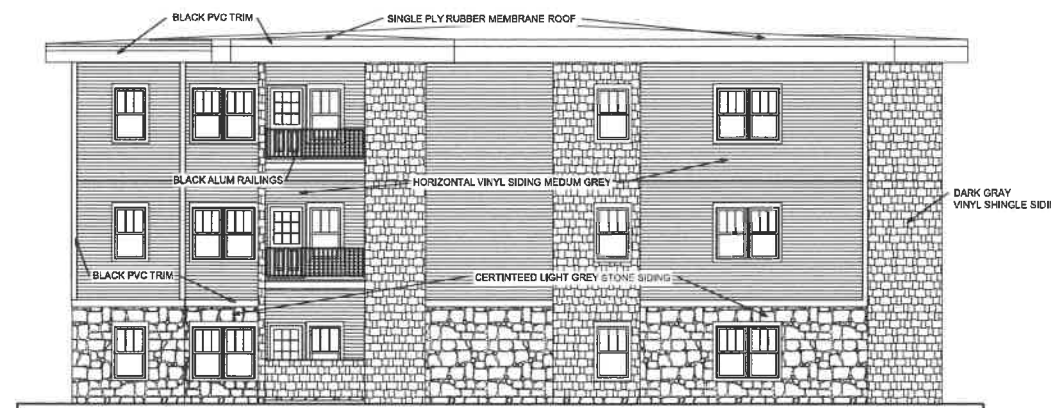

RIGHT SIDE ELEVATION

BUILDINGS F&G

THE Q at MILFORD


MILFORD, NEW HAMPSHIRE

BURNELL & JOHNSON  
ARCHITECTS

80 STARK STREET, MANCHESTER, NEW HAMPSHIRE 03101  
(603) 625-5098 (603) 625-5167 FAX

OCTOBER 14, 2022

EMAIL: sburnell@burnellarchitects.com

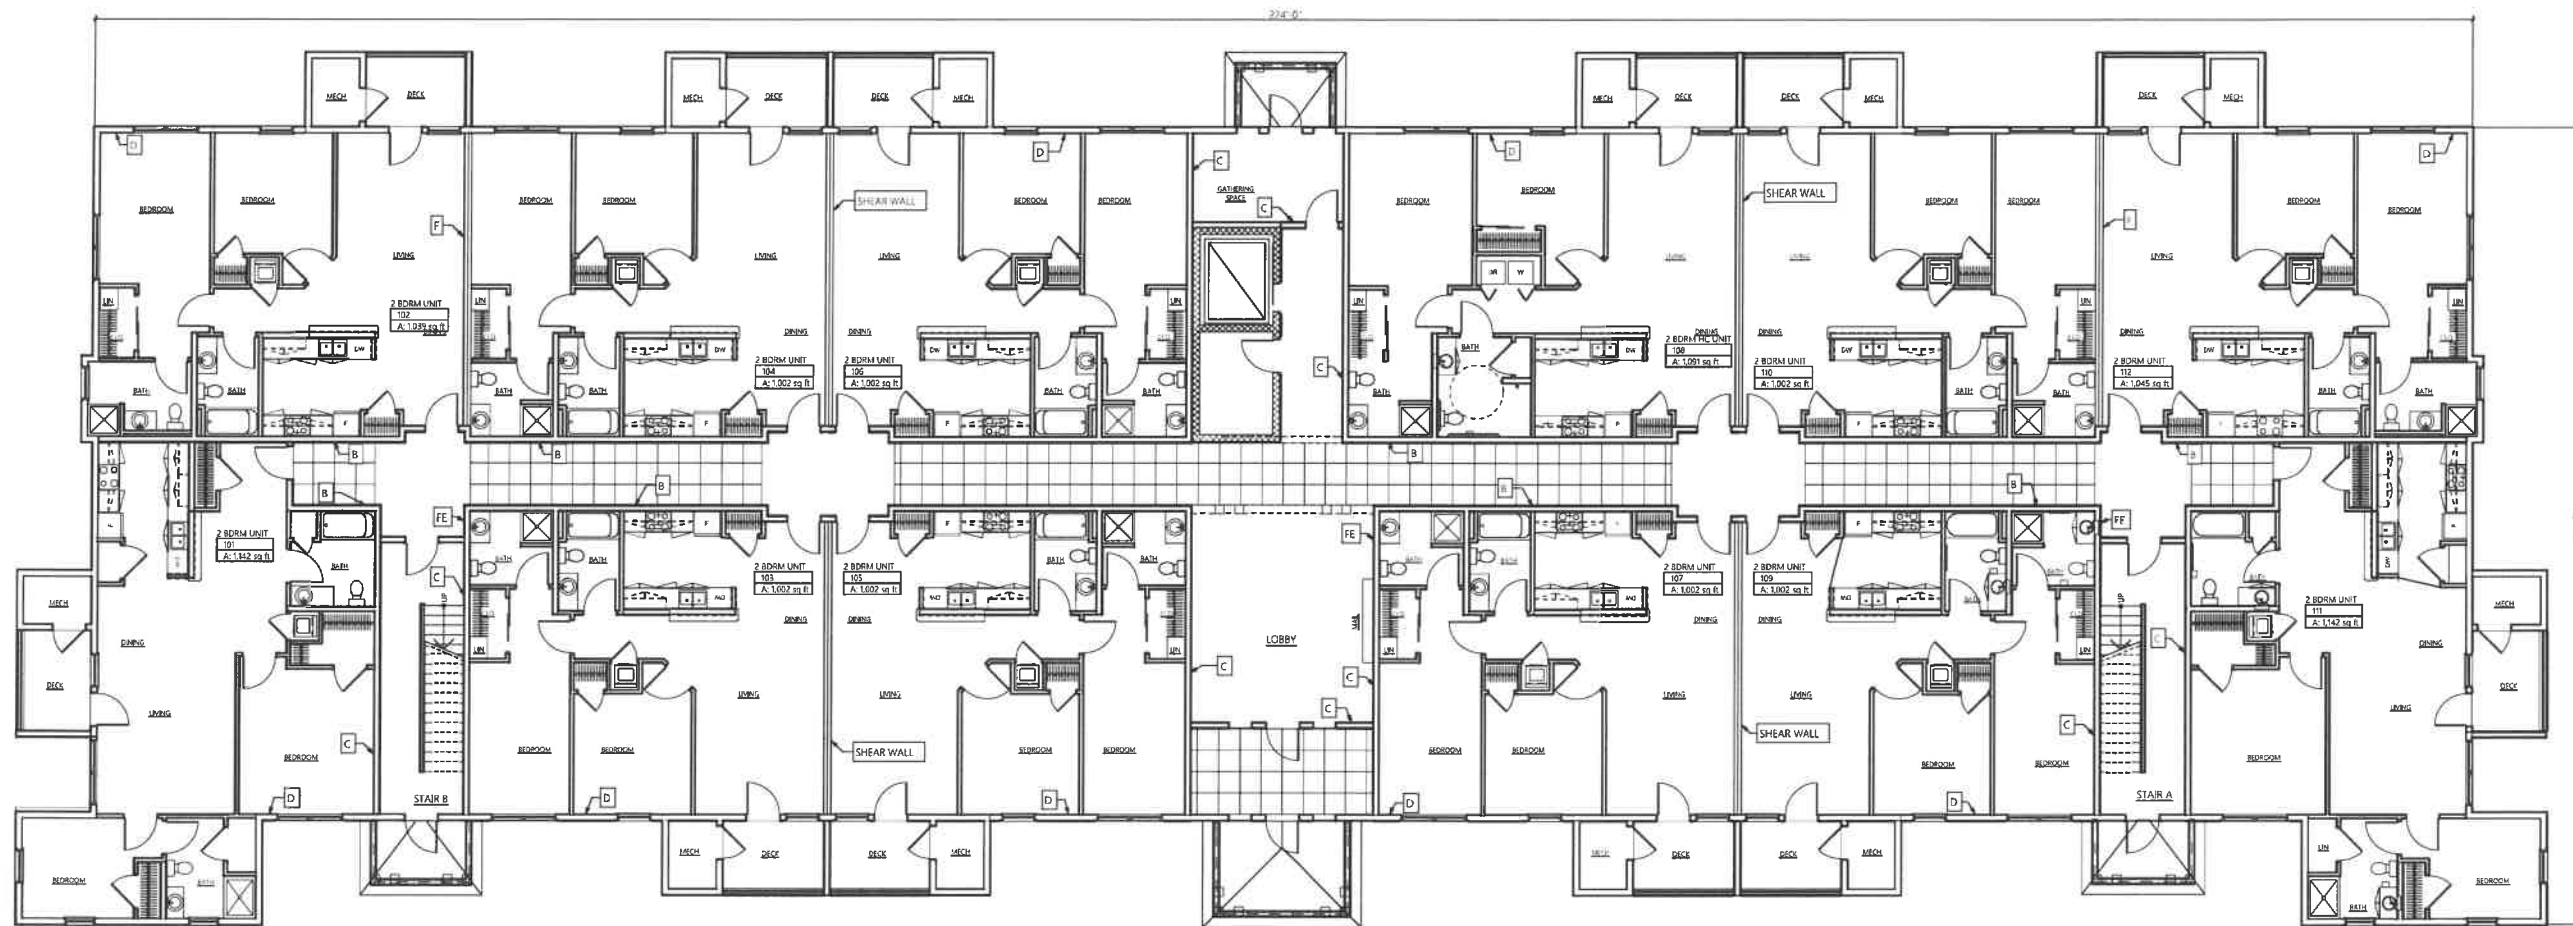

FIRST FLOOR PLAN

BUILDINGS F&G

THE Q at MILFORD


MILFORD, NEW HAMPSHIRE

**BURNELL & JOHNSON**  
ARCHITECTS

80 STARK STREET, MANCHESTER, NEW HAMPSHIRE 03101  
(603) 625-5098 (603) 625-5167 FAX

DECEMBER 22, 2022

EMAIL: sburnell@burnellarchitects.com

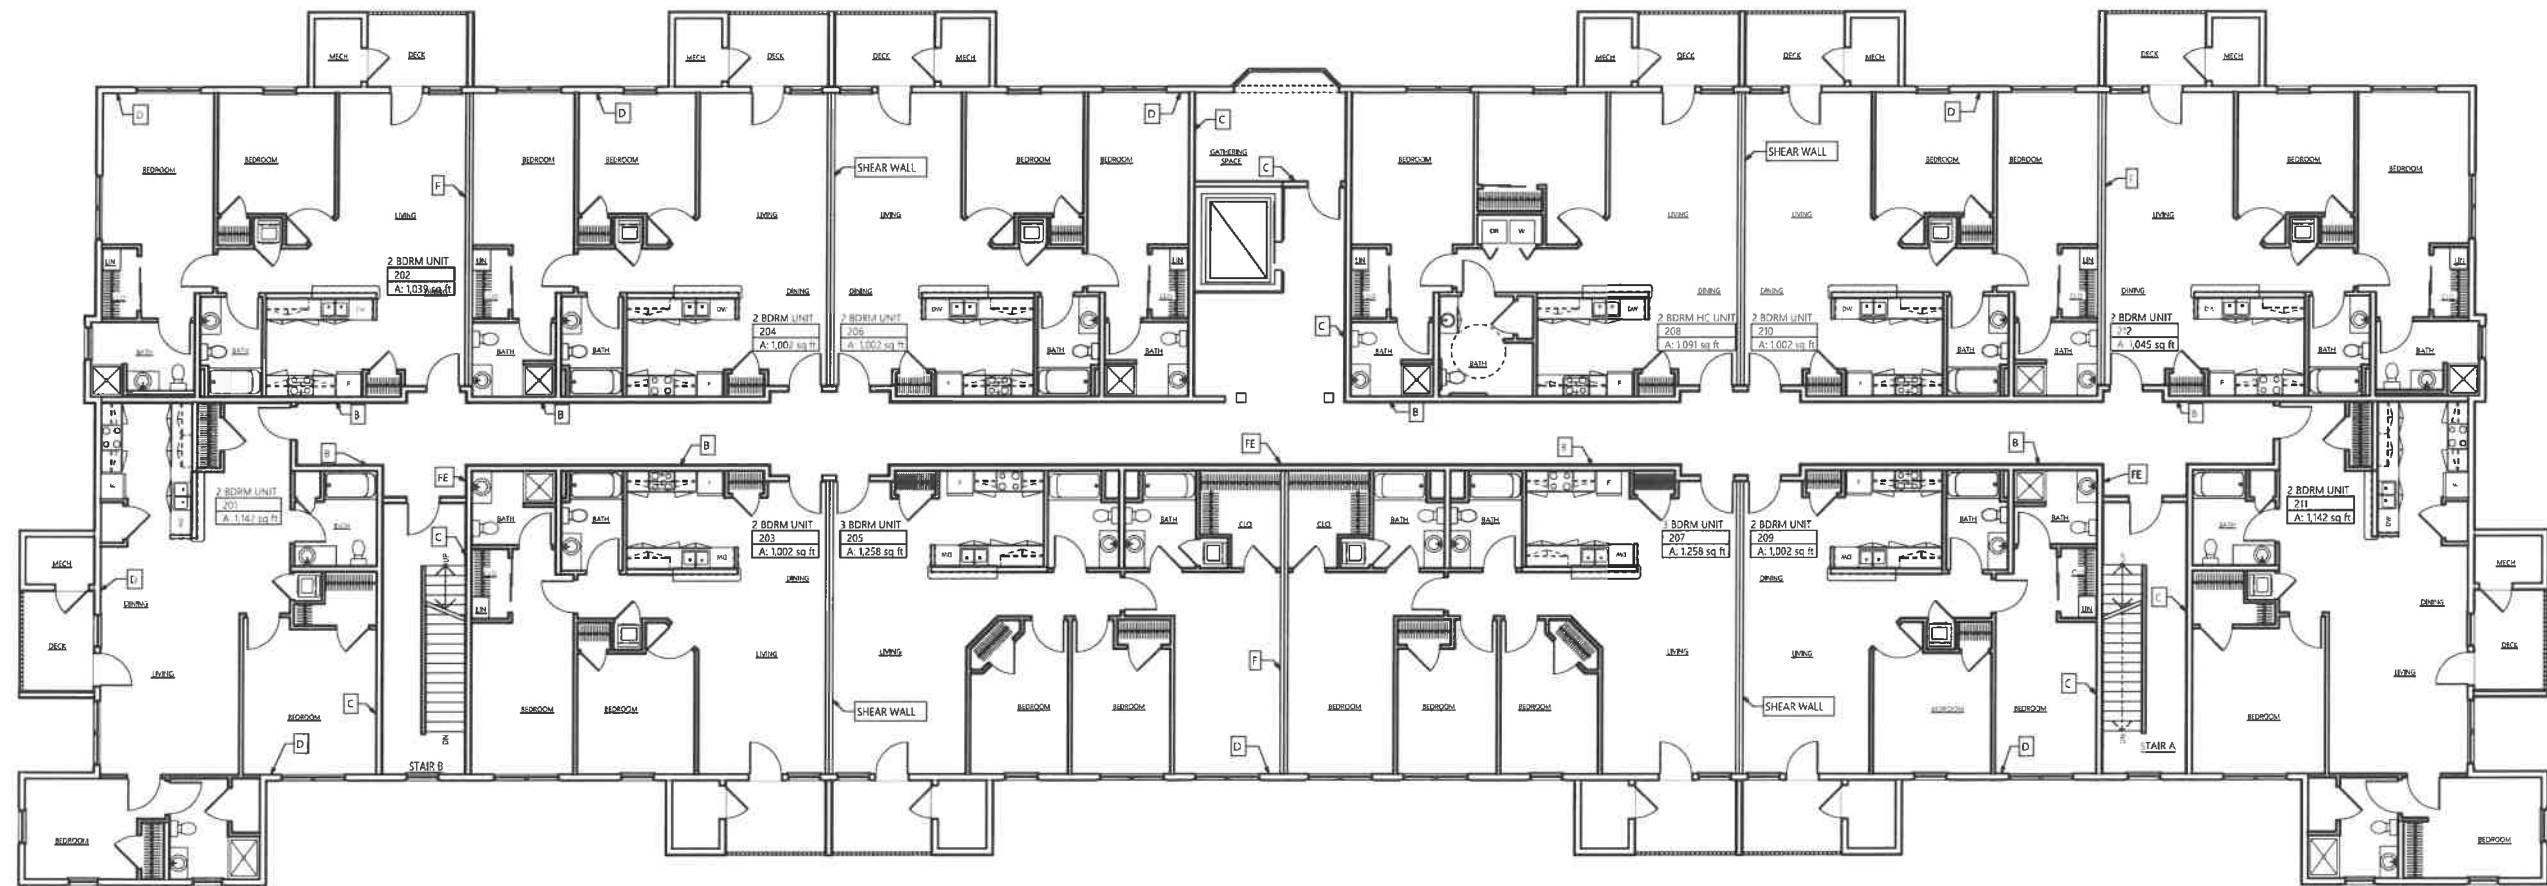

SECOND FLOOR PLAN

BUILDINGS F&G


THE Q at MILFORD  
MILFORD, NEW HAMPSHIRE

**BURNELL & JOHNSON**  
ARCHITECTS

80 STARK STREET, MANCHESTER, NEW HAMPSHIRE 03101  
(603) 625-5098 (603) 625-5167 FAX

OCTOBER 14, 2022

EMAIL: sburnell@burnellarchitects.com

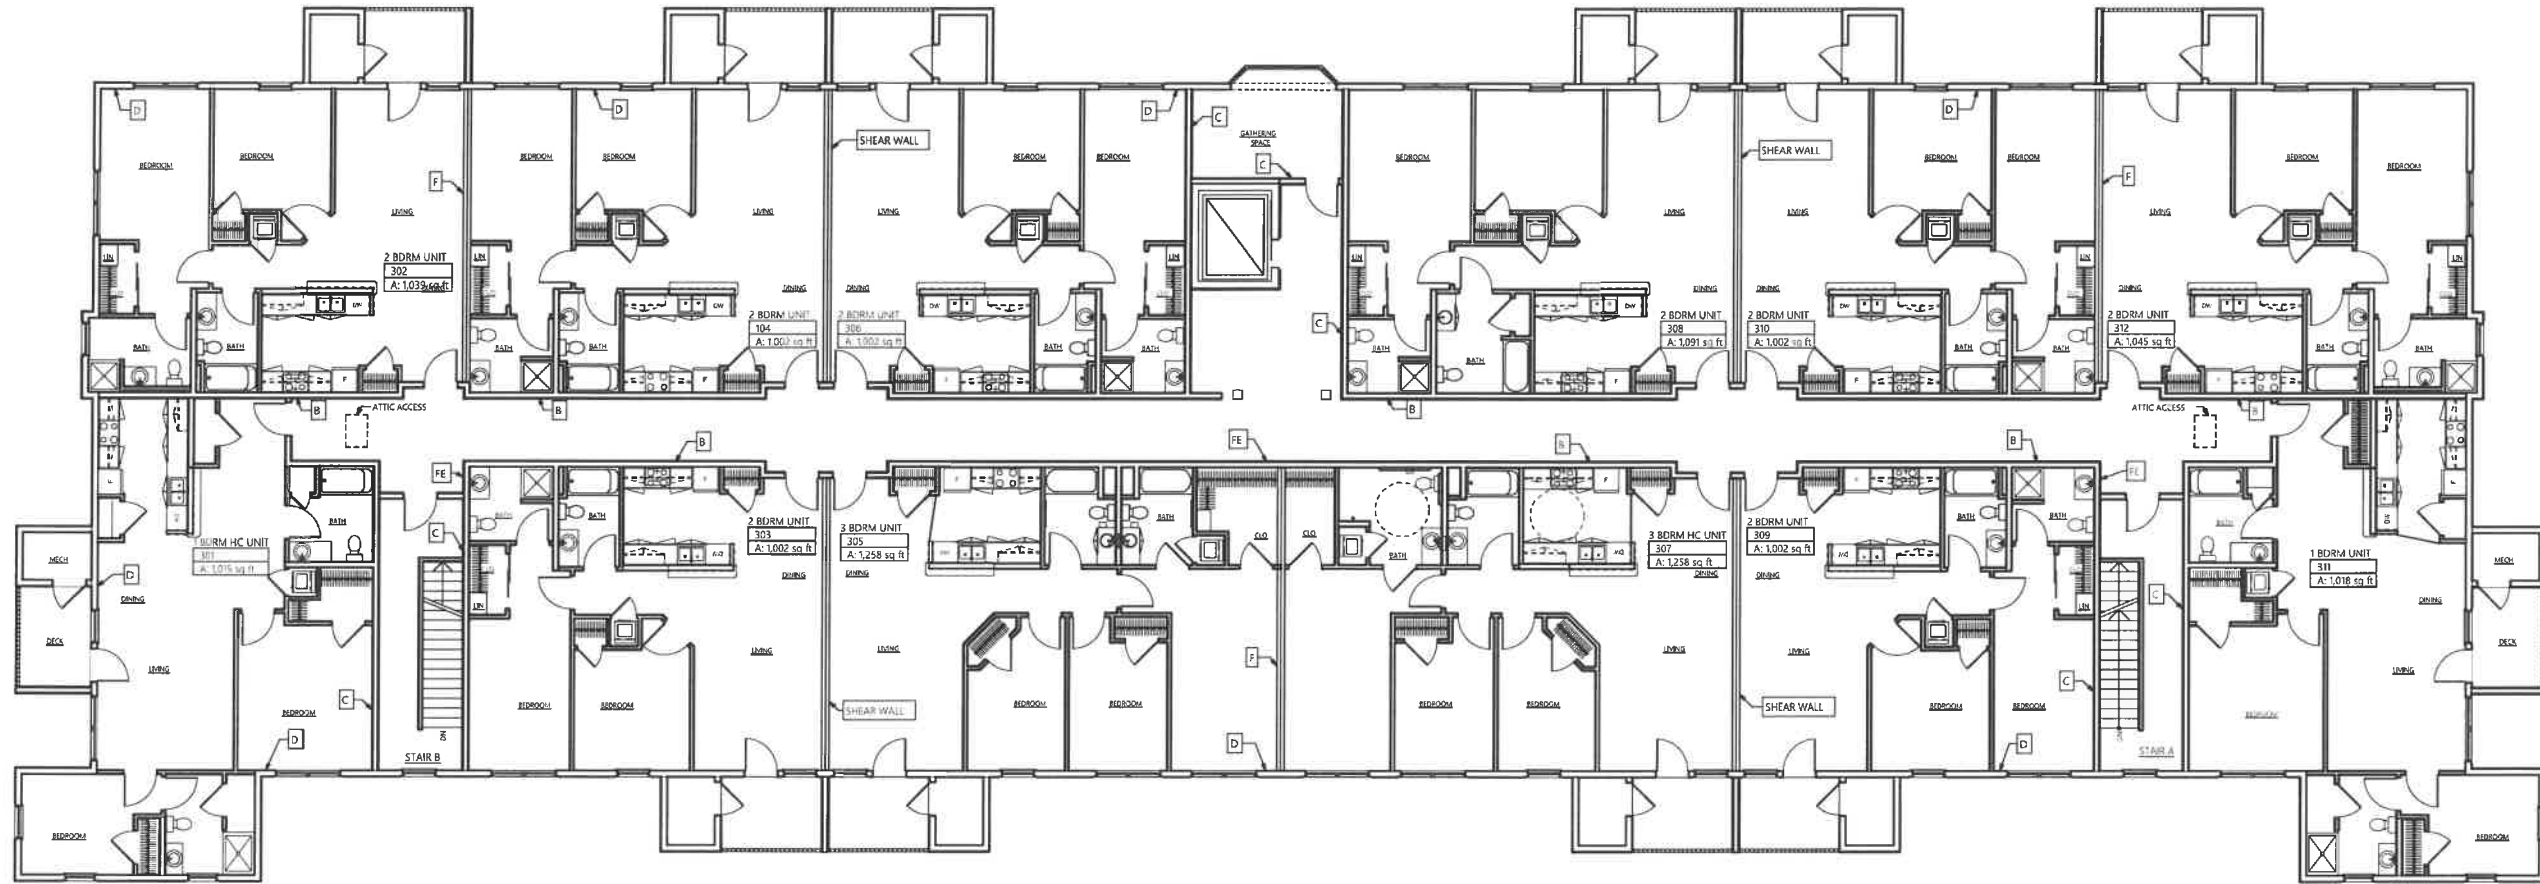

THIRD FLOOR PLAN

BUILDINGS F&G

THE Q at MILFORD  
MILFORD, NEW HAMPSHIRE

**BURNELL & JOHNSON**  
ARCHITECTS

80 STARK STREET, MANCHESTER, NEW HAMPSHIRE 03101  
(603) 625-5098 (603) 625-5167 FAX

OCTOBER 14, 2022

EMAIL: [eburnell@burnellarchitects.com](mailto:eburnell@burnellarchitects.com)