


1
L-1
WAR IN VIETNAM MEMORIAL WALL ELEV.
(LOOKING SOUTH) SCALE: 1"=1'-0"

AA'
L-1
WAR IN VIETNAM MEMORIAL WALL SECT.
(LOOKING EAST) SCALE: 1"=1'-0"

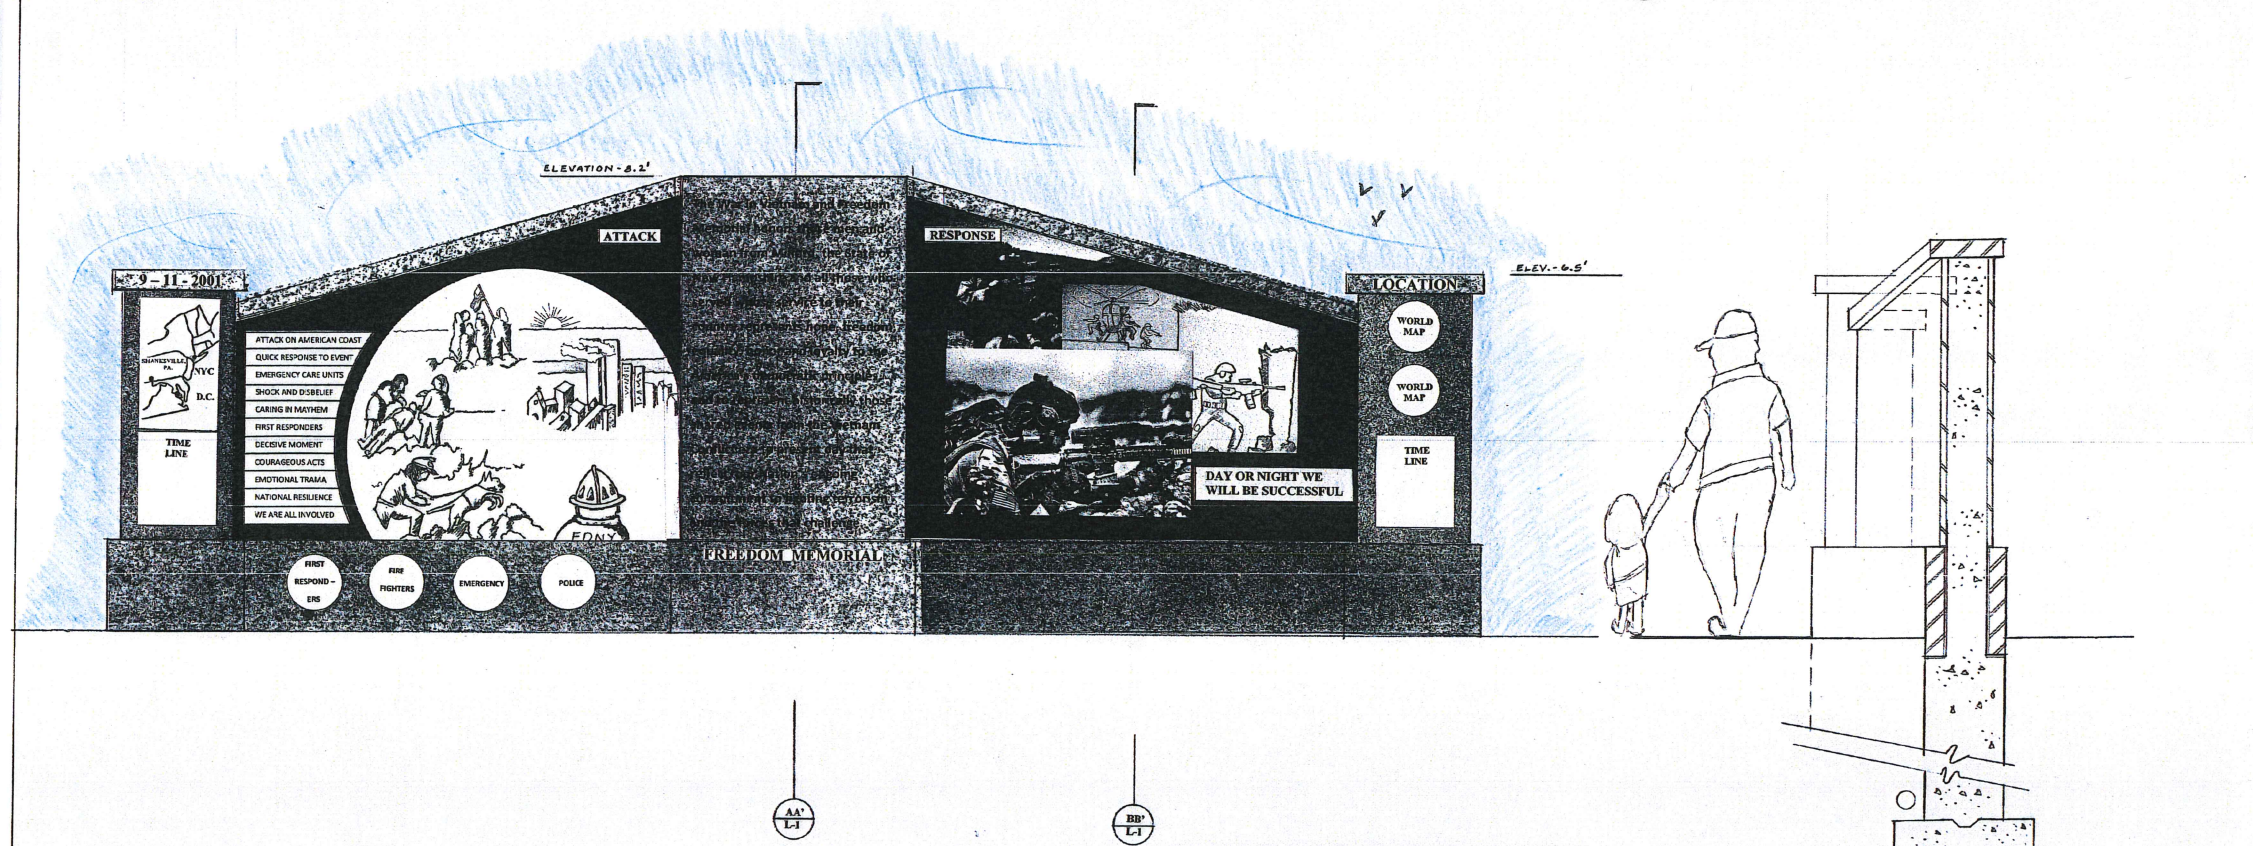

2
L-1
FREEDOM MEMORIAL WALL ELEVATION
(LOOKING NORTH) SCALE: 1"=1'-0"

BB'
L-1
FREEDOM MEMORIAL WALL SECTION
(LOOKING EAST) SCALE: 1"=1'-0"

| ELEVATIONS / SECTIONS | | L-1 |
|-----------------------------------------------------------------------|------------------------------------|-------------|
| Scale: 1"=1'-0" | WAR IN VIETNAM & FREEDOM MEMORIAL | |
| Date: 3/8/2018 | 45 ELM STREET MILFORD, NH 03055 | Drawing # 1 |
| File: 0308 | PREPARED FOR: | |
| Drawn by: J.G. | THE TOWN OF MILFORD | |
| Rev: | | |
| PREPARED BY: THE VIETNAM MEMORIAL COMMITTEE SPECIAL INTEREST GROUP | | |