


Design Concept "A" Vietnam Memorial
Looking South

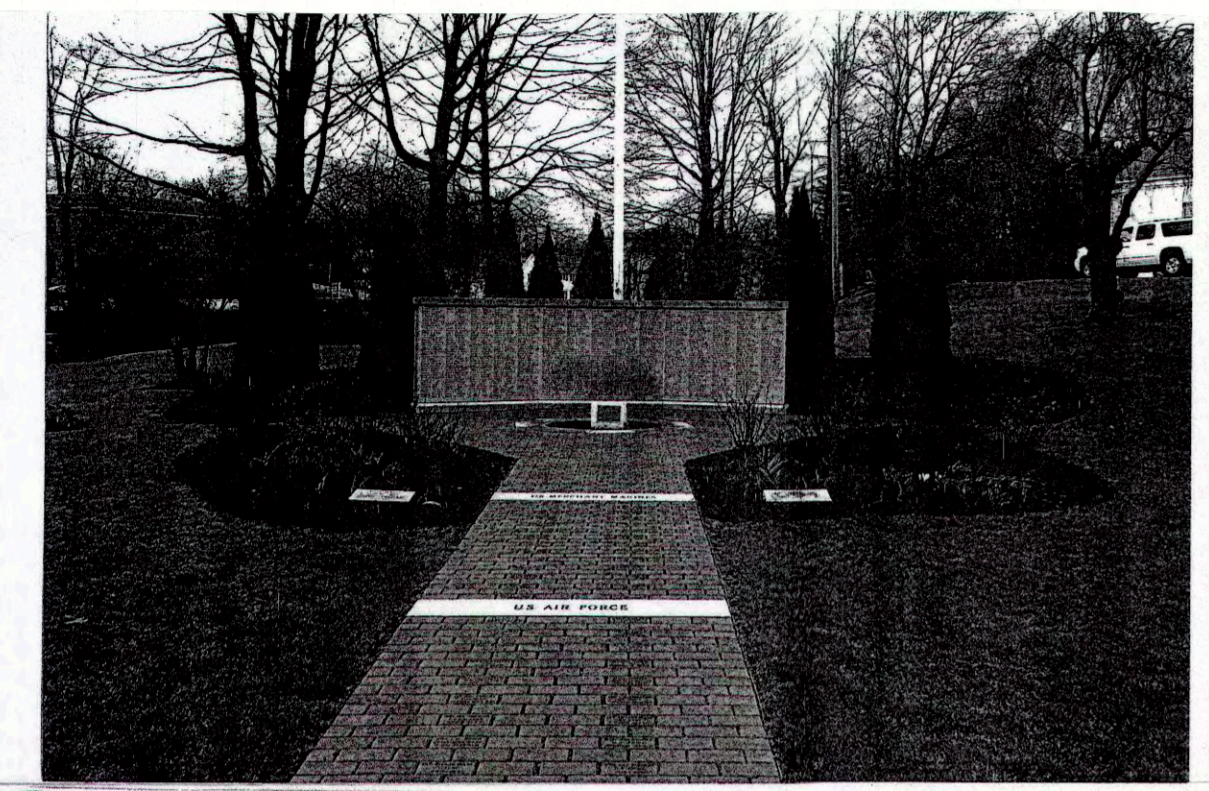

Existing World War II Memorial
Looking East

Vietnam Memorial Committee

Design Concept "A" - Plan and Elevations

Theme: To show Countries divided - simple yet educational



Site Plan:

1. Two walls - division in countries
2. Angle of walls show direction countries are located
3. Circular Plaza - the runaround
 - a. 17 foot radius = Vietnam divided at the 17th parallel
 - b. Walls/name brick area split by bluestone = Pacific Ocean
 - c. One wall is for the USA the other Vietnam
 - d. Two trees/granite pavers/plaques = two Milford fallen soldiers
 - e. Seat wall/retaining wall for viewing Memorial
 - f. Granite edge with timeline
 - g. Quiet/reflective site - peaceful, screened by vegetation
 - h. Plaque at north of the plaza - describes events about the War
4. Plaza to the north - takes advantage of falls/pond
5. Granite entry stone (vertical) - sign for Memorial
6. Site lit for safety and viewing Memorial
7. Benches for reflection/meditation
8. Site is connected to the WW2 Memorial via walkway/similar stone, brick, etc.

Elevations:




1. Four small wall elevations with walkway between
2. One wall representing Vietnam the other back home
3. Scale of walls to be similar to existing Memorials in town
4. Simple graphics with verbiage
5. Walls show division in both Countries
6. Walls low profile does not block view to pond

4-26-2019

 
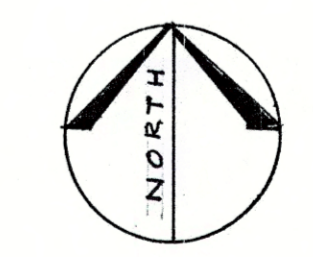


SITE PLAN




Scale: 1/8" = 1'-0"	SITING PLAN	L-1	Drawing # 1
Date: 9/27/2018 REV: 11/04/2019			
File: 092218 Drawn by: J.G.	WAR IN VIETNAM MEMORIAL		
Rev:	MILFORD, NH 03055		
	PREPARED FOR: THE TOWN OF MILFORD		
	PREPARED BY: THE VIETNAM MEMORIAL COMMITTEE SPECIAL INTEREST GROUP		

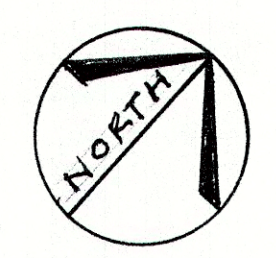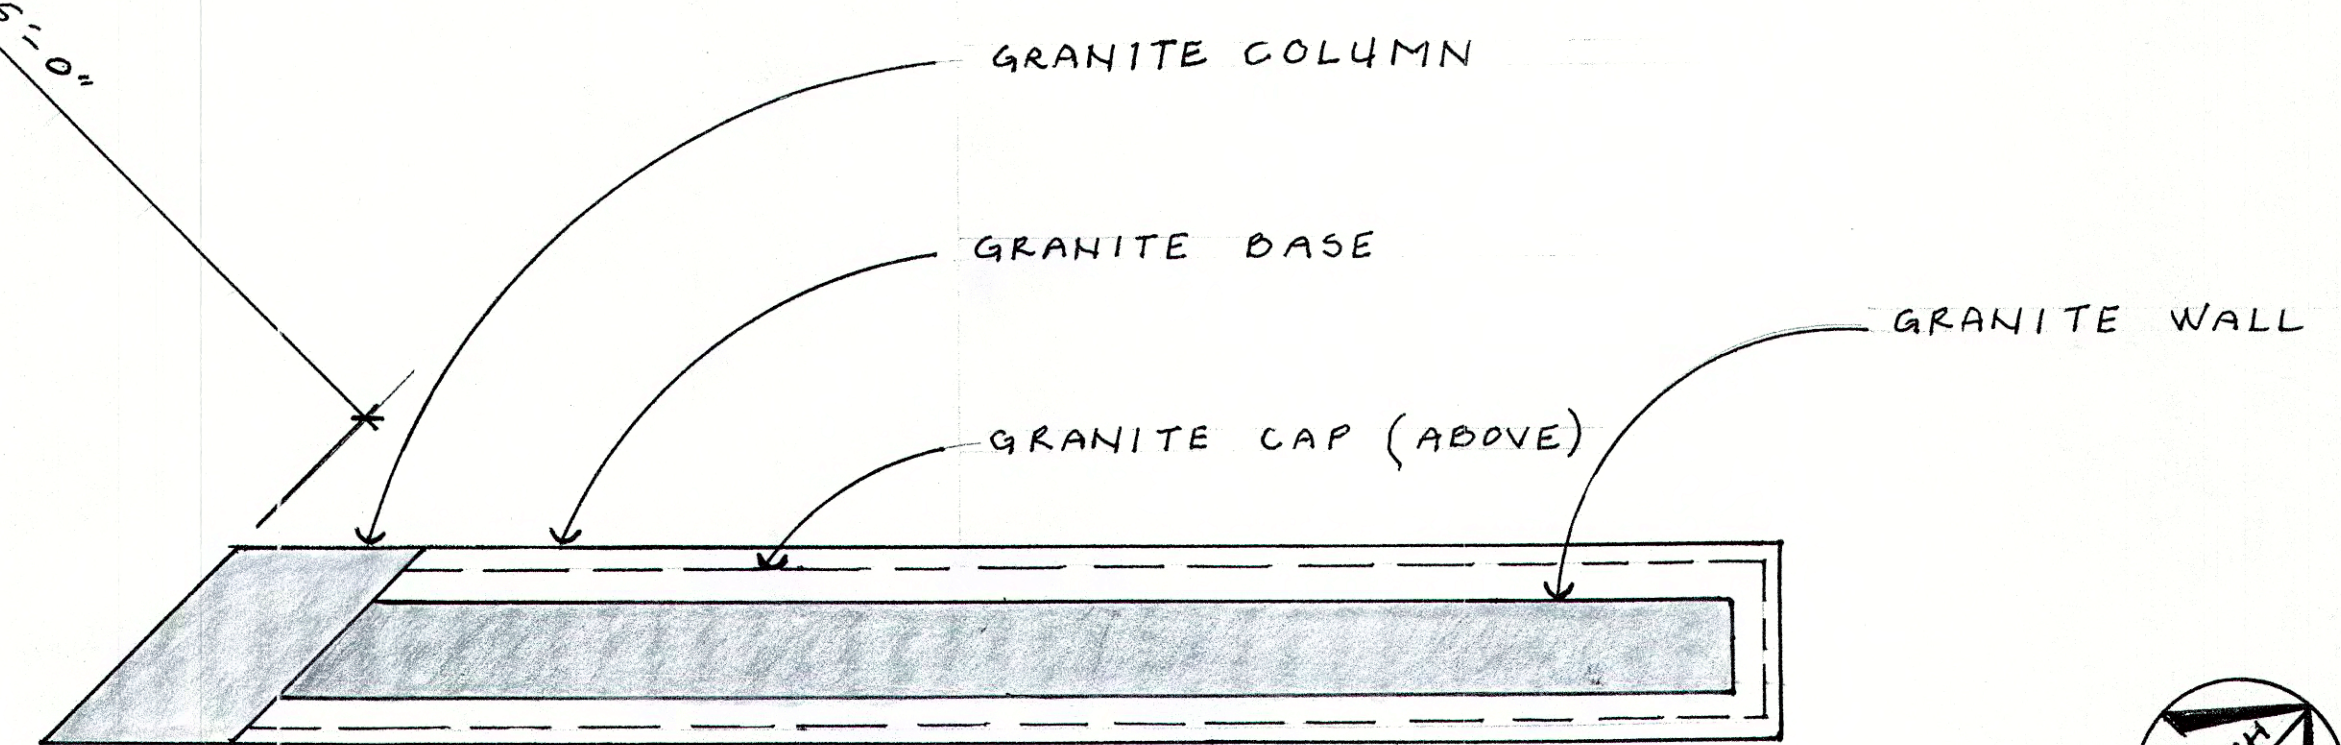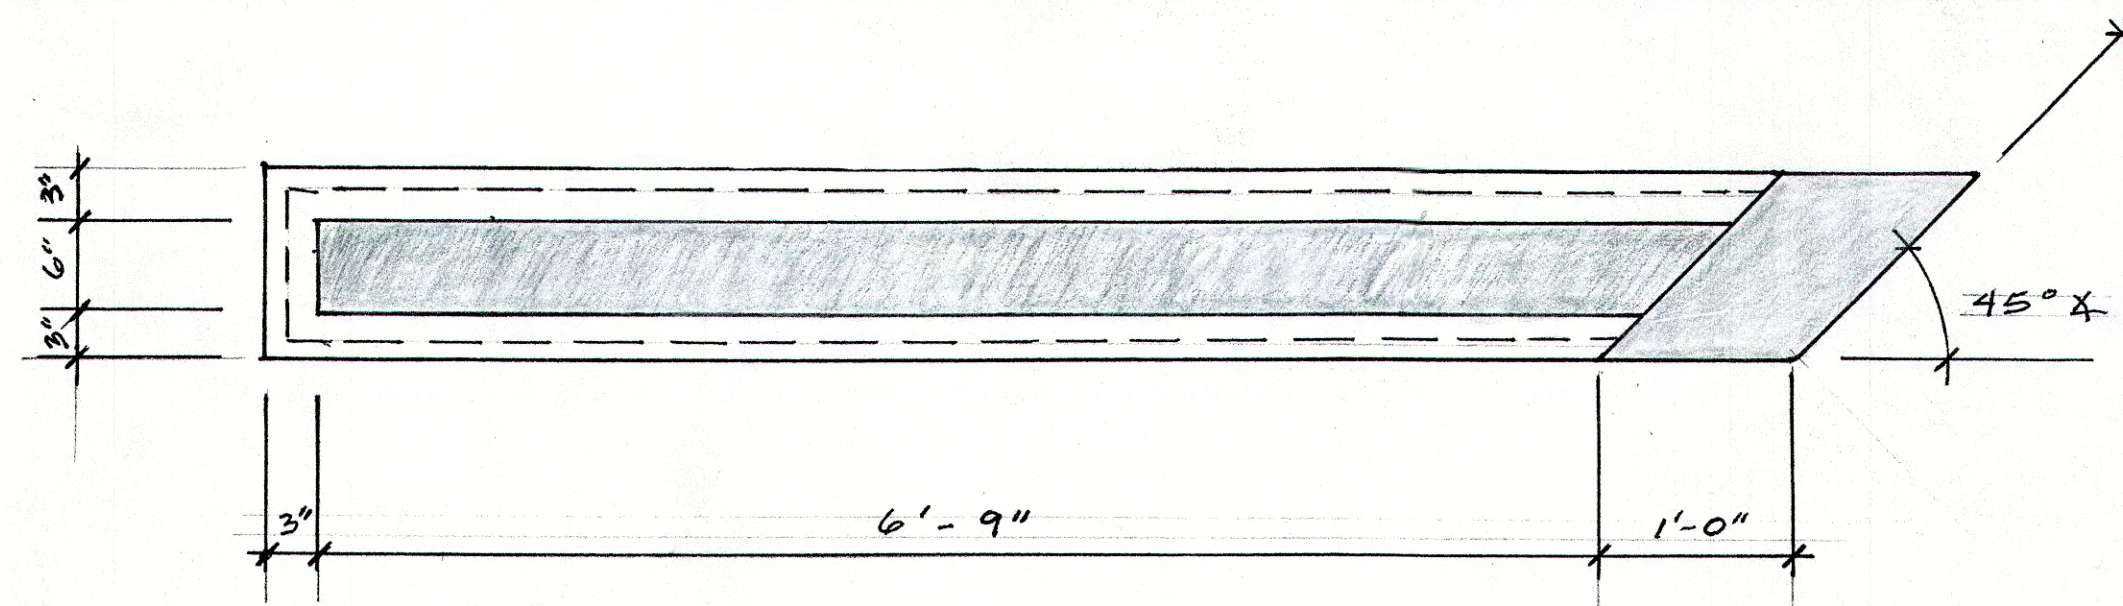

1 MEMORIAL PLAN
L-2

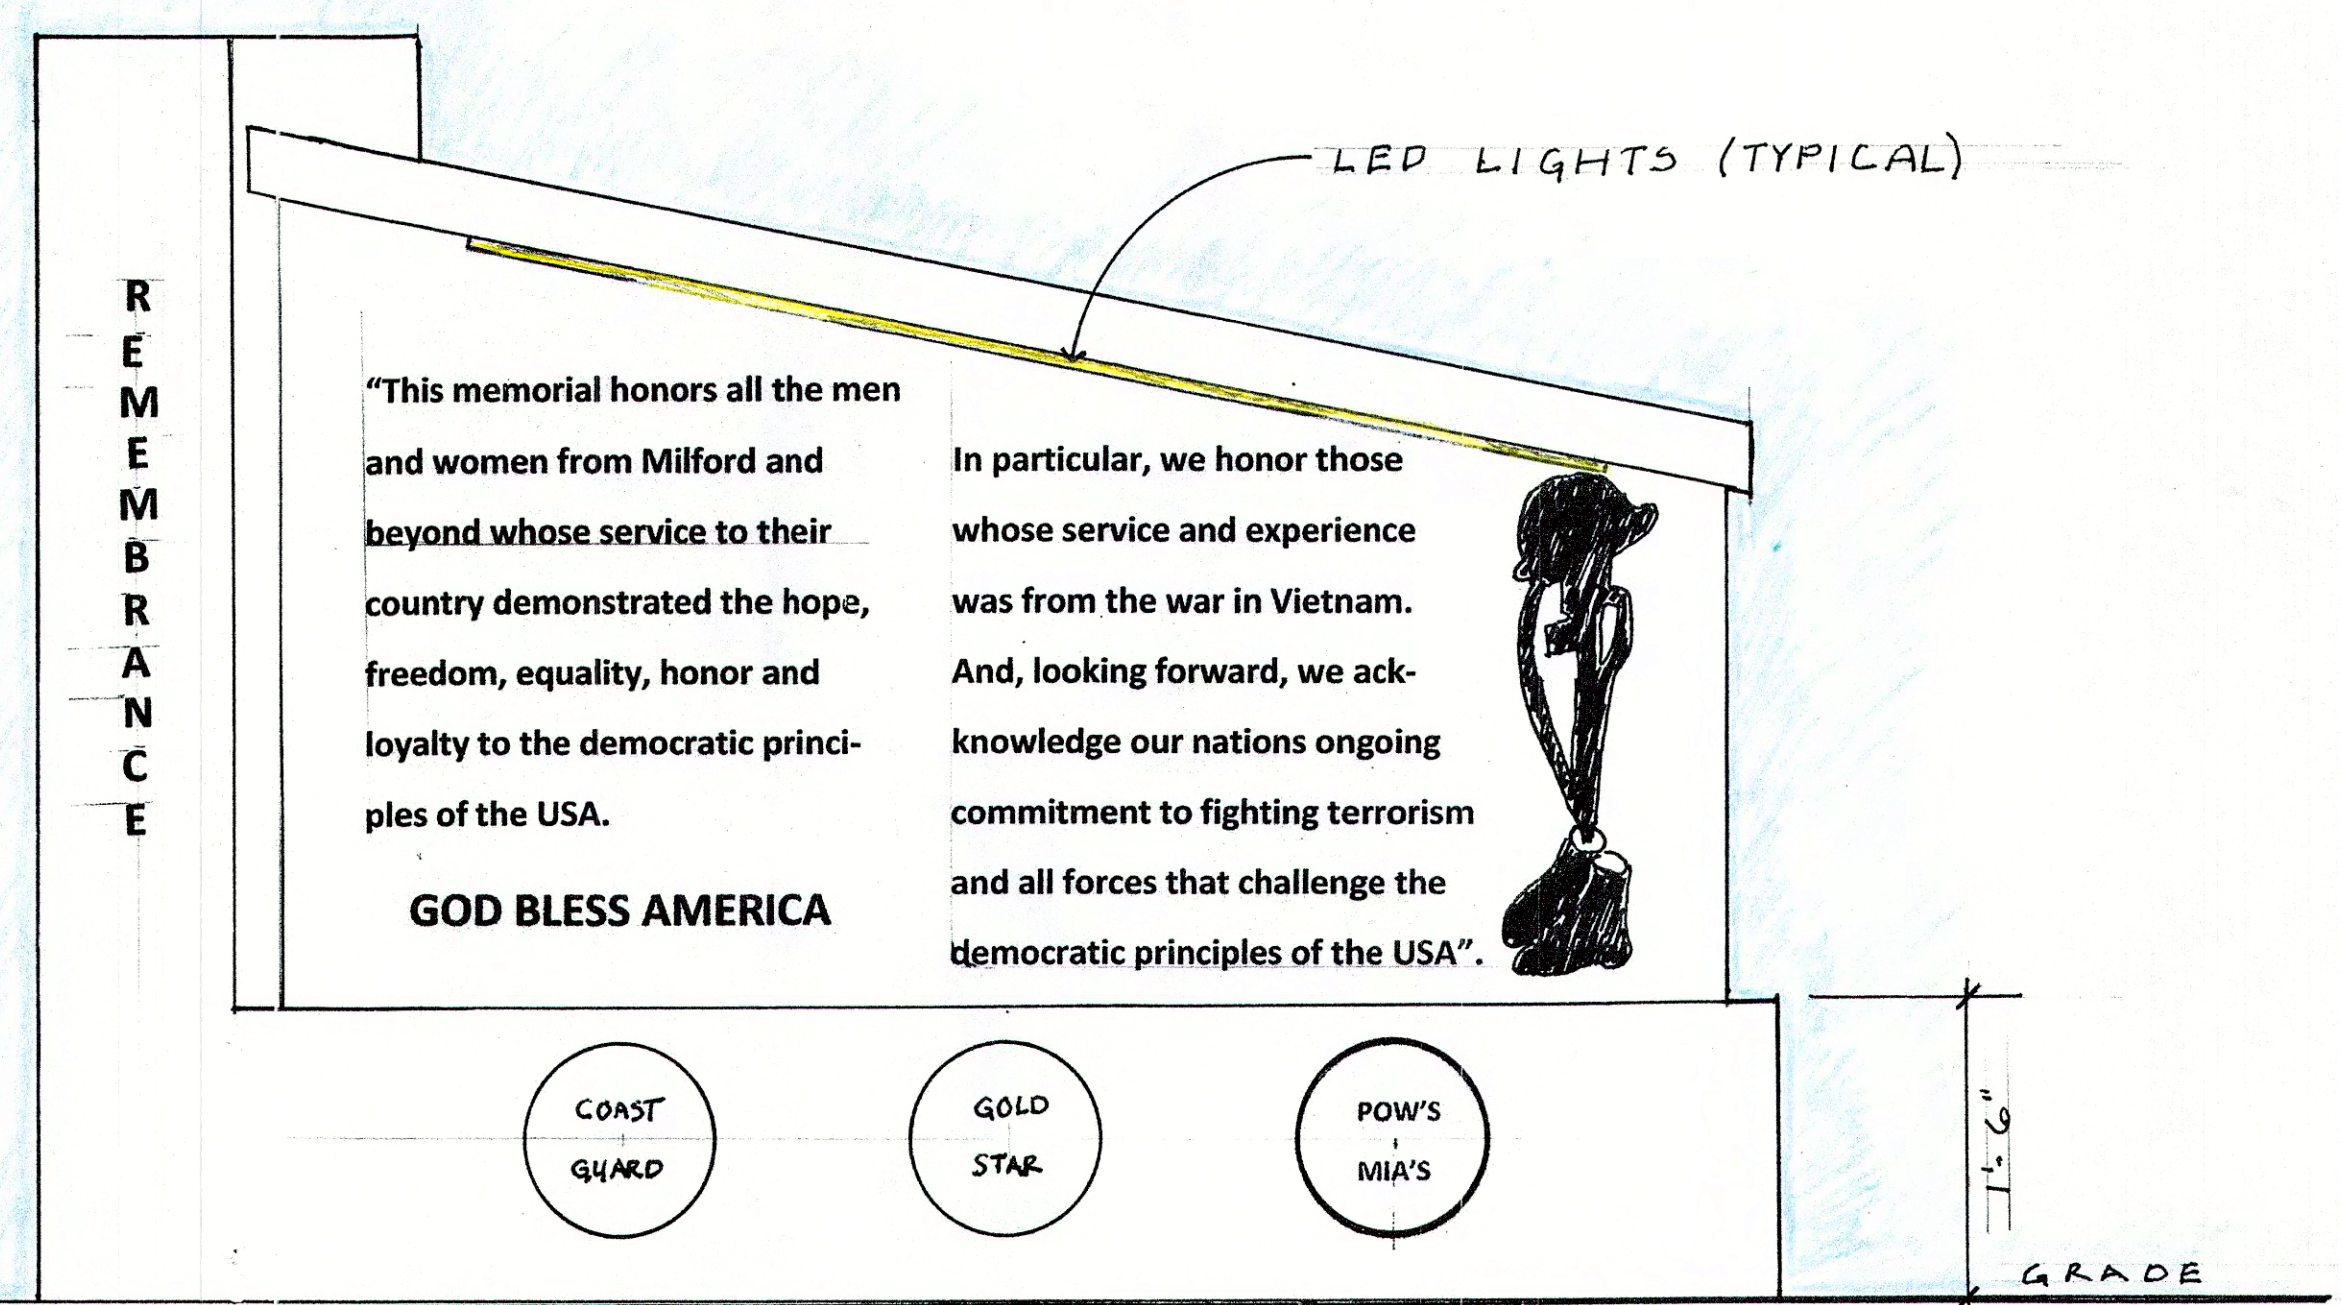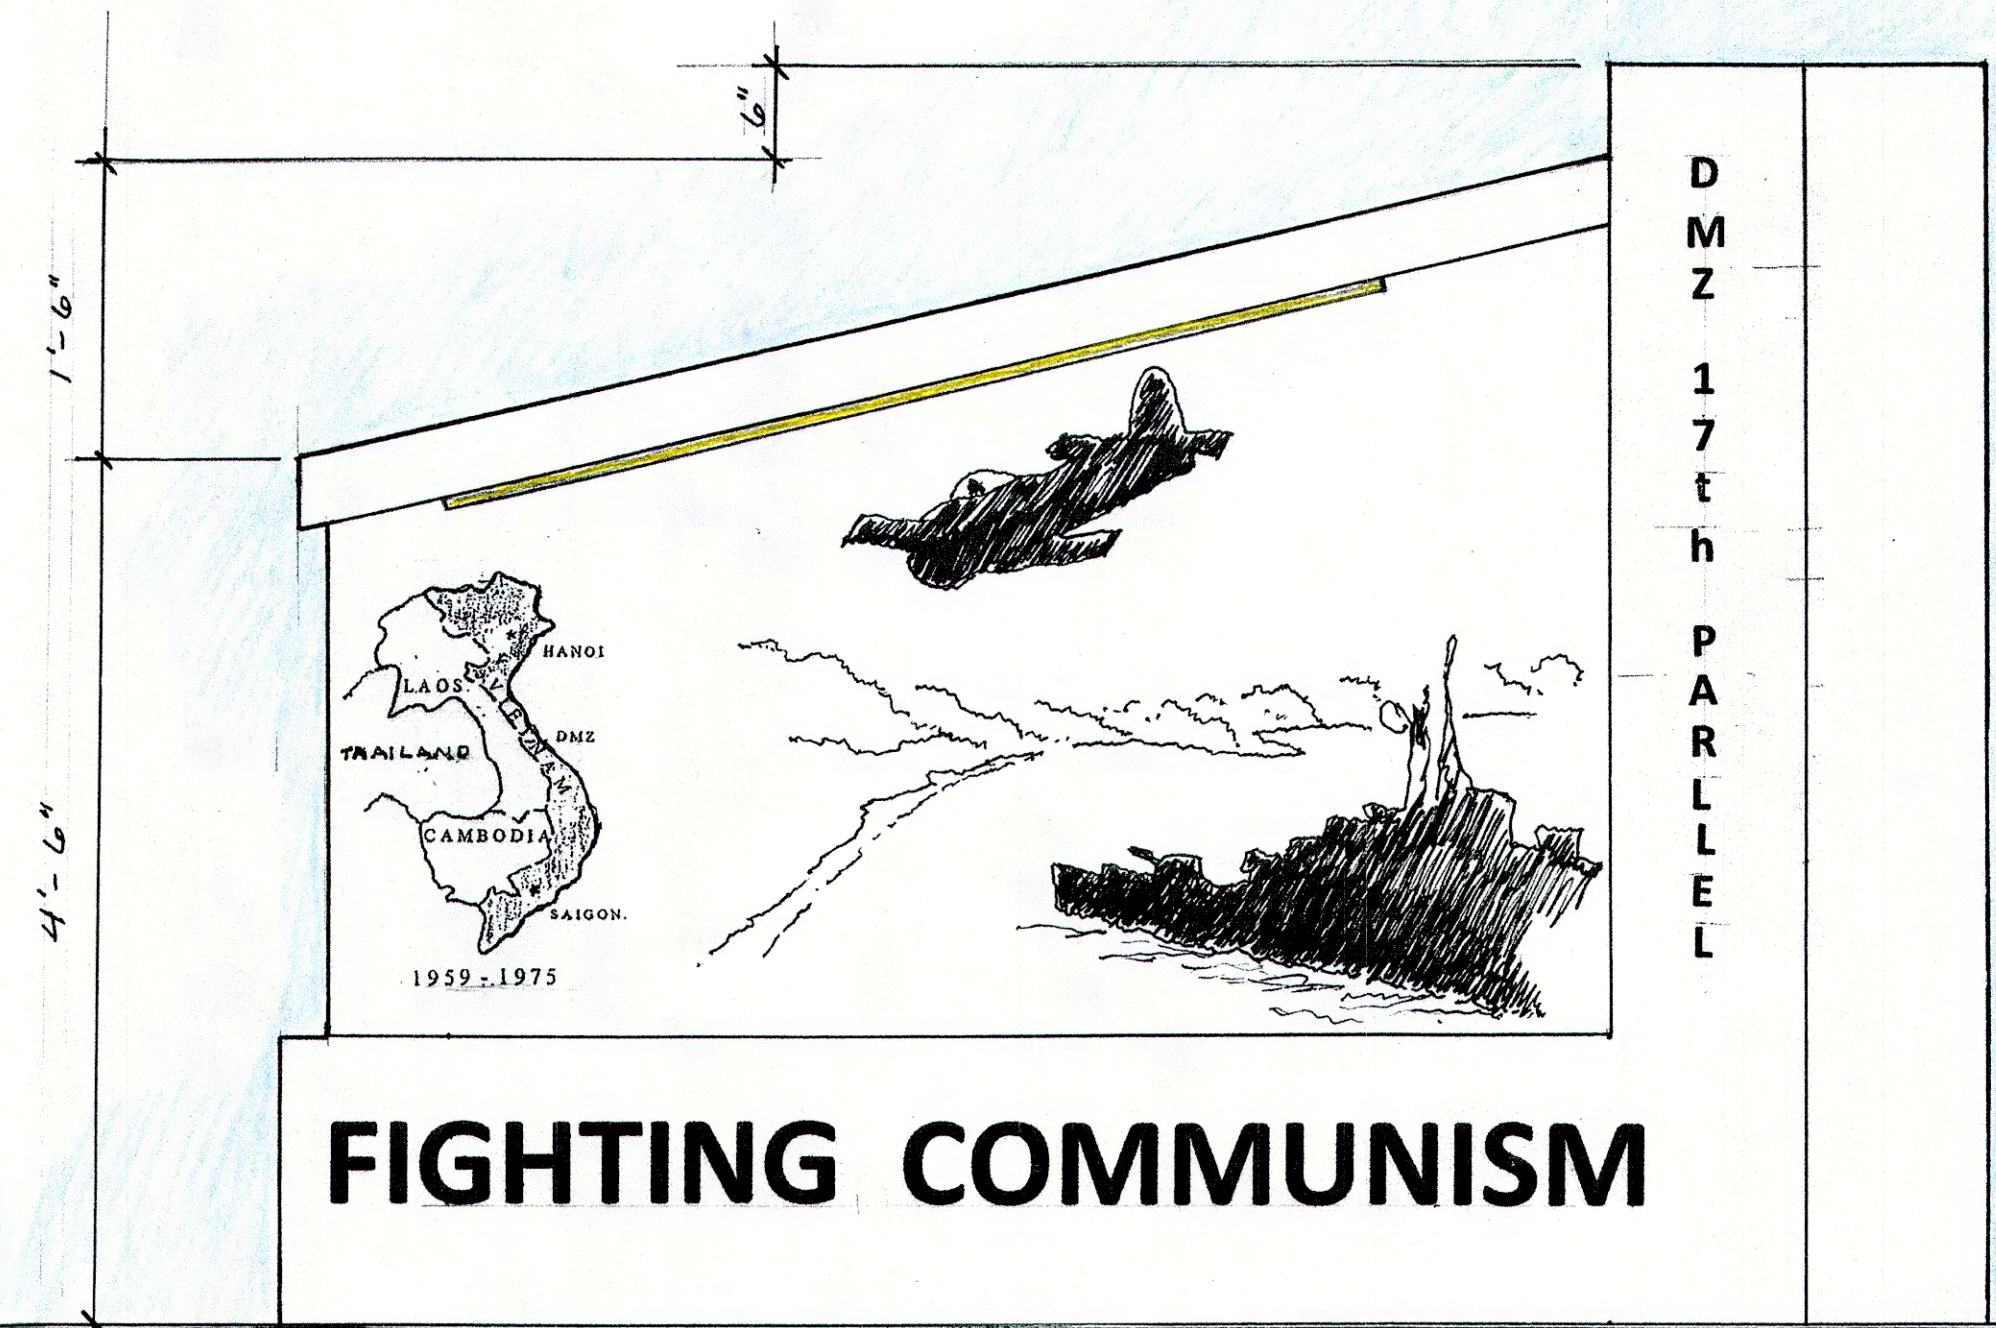

2 MEMORIAL ELEVATION
L-2 LOOKING NORTHWEST

 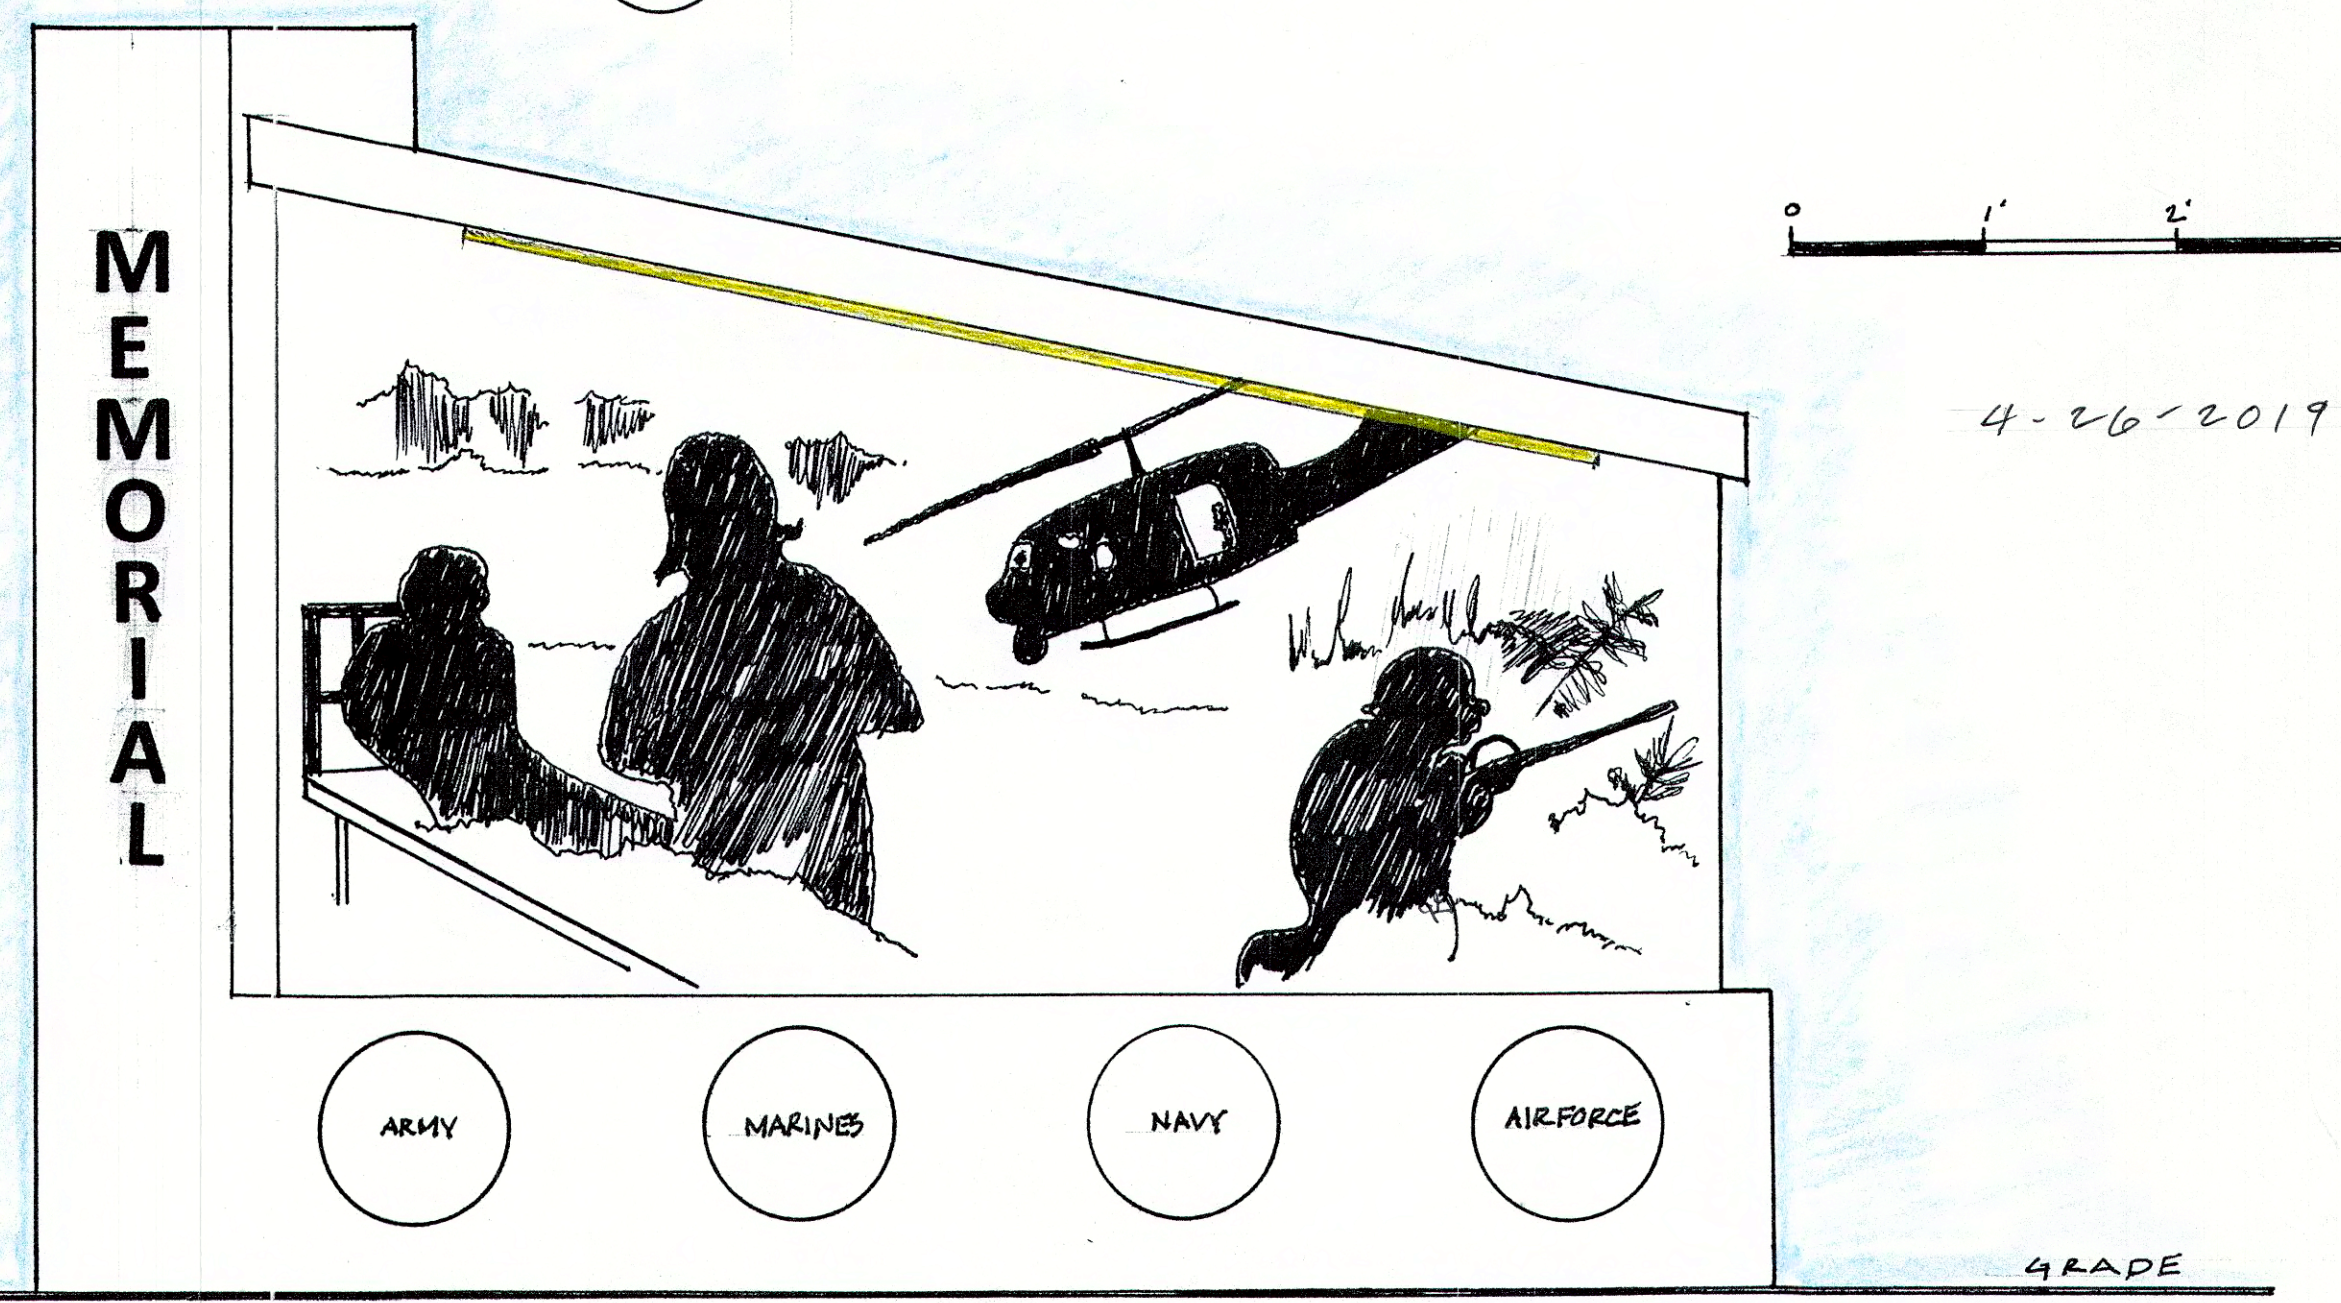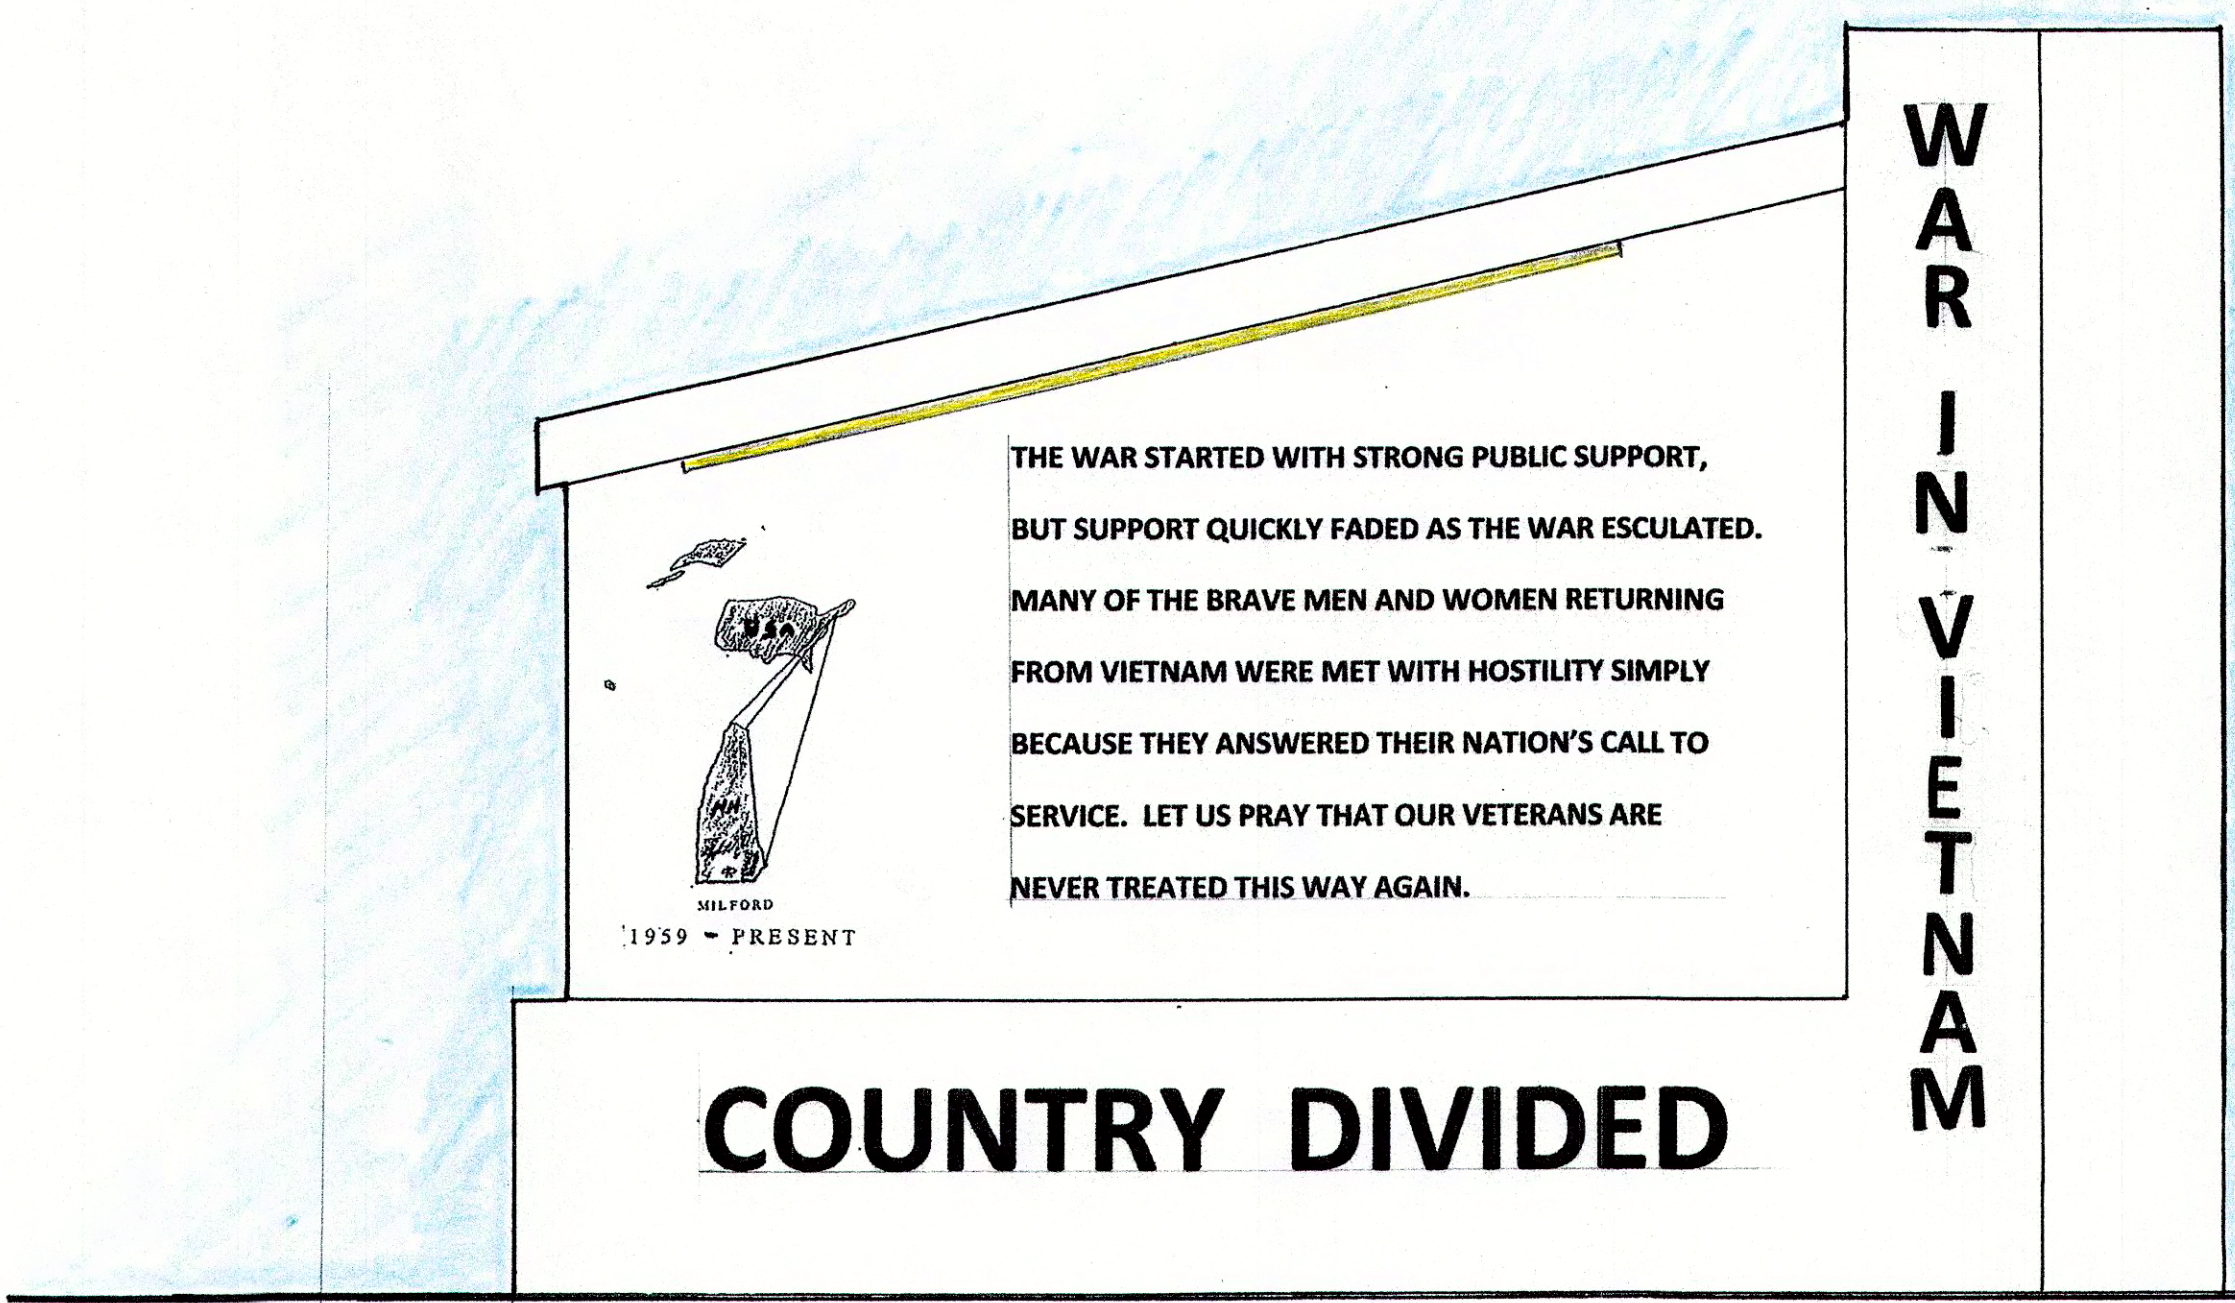

4-26-2019

3 MEMORIAL ELEVATION
L-2 LOOKING SOUTHEAST

ELEVATIONS / PLAN		L-2
WAR IN VIETNAM MEMORIAL		Drawing # 2
MILFORD, NH 03055		
PREPARED FOR: THE TOWN OF MILFORD		
PREPARED BY: THE VIETNAM MEMORIAL COMMITTEE SPECIAL INTEREST GROUP		
Scale: 1"=1'-0"	Date: 9/22/2018	Rev:
Est: 4/14/2017	Drawn by: J G	
File: 092218		