


1
L-1


WAR IN VIETNAM MEMORIAL SITE PLAN
SCALE: 1/2" = 1'-0"

SIDEWALK


ELM STREET


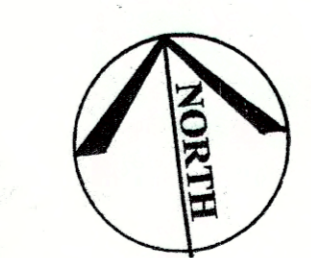


Scale: 1/2" = 1'-0"	SITE PLAN	
Date: 9/22/2018	WAR IN VIETNAM MEMORIAL	L-1
File: 092218	45 ELM STREET	
Drawn by: JG	MILFORD, NH 03055	Drawing # 1
Rev.	PREPARED FOR: THE TOWN OF MILFORD	
	PREPARED BY: THE VIETNAM MEMORIAL COMMITTEE SPECIAL INTEREST GROUP	

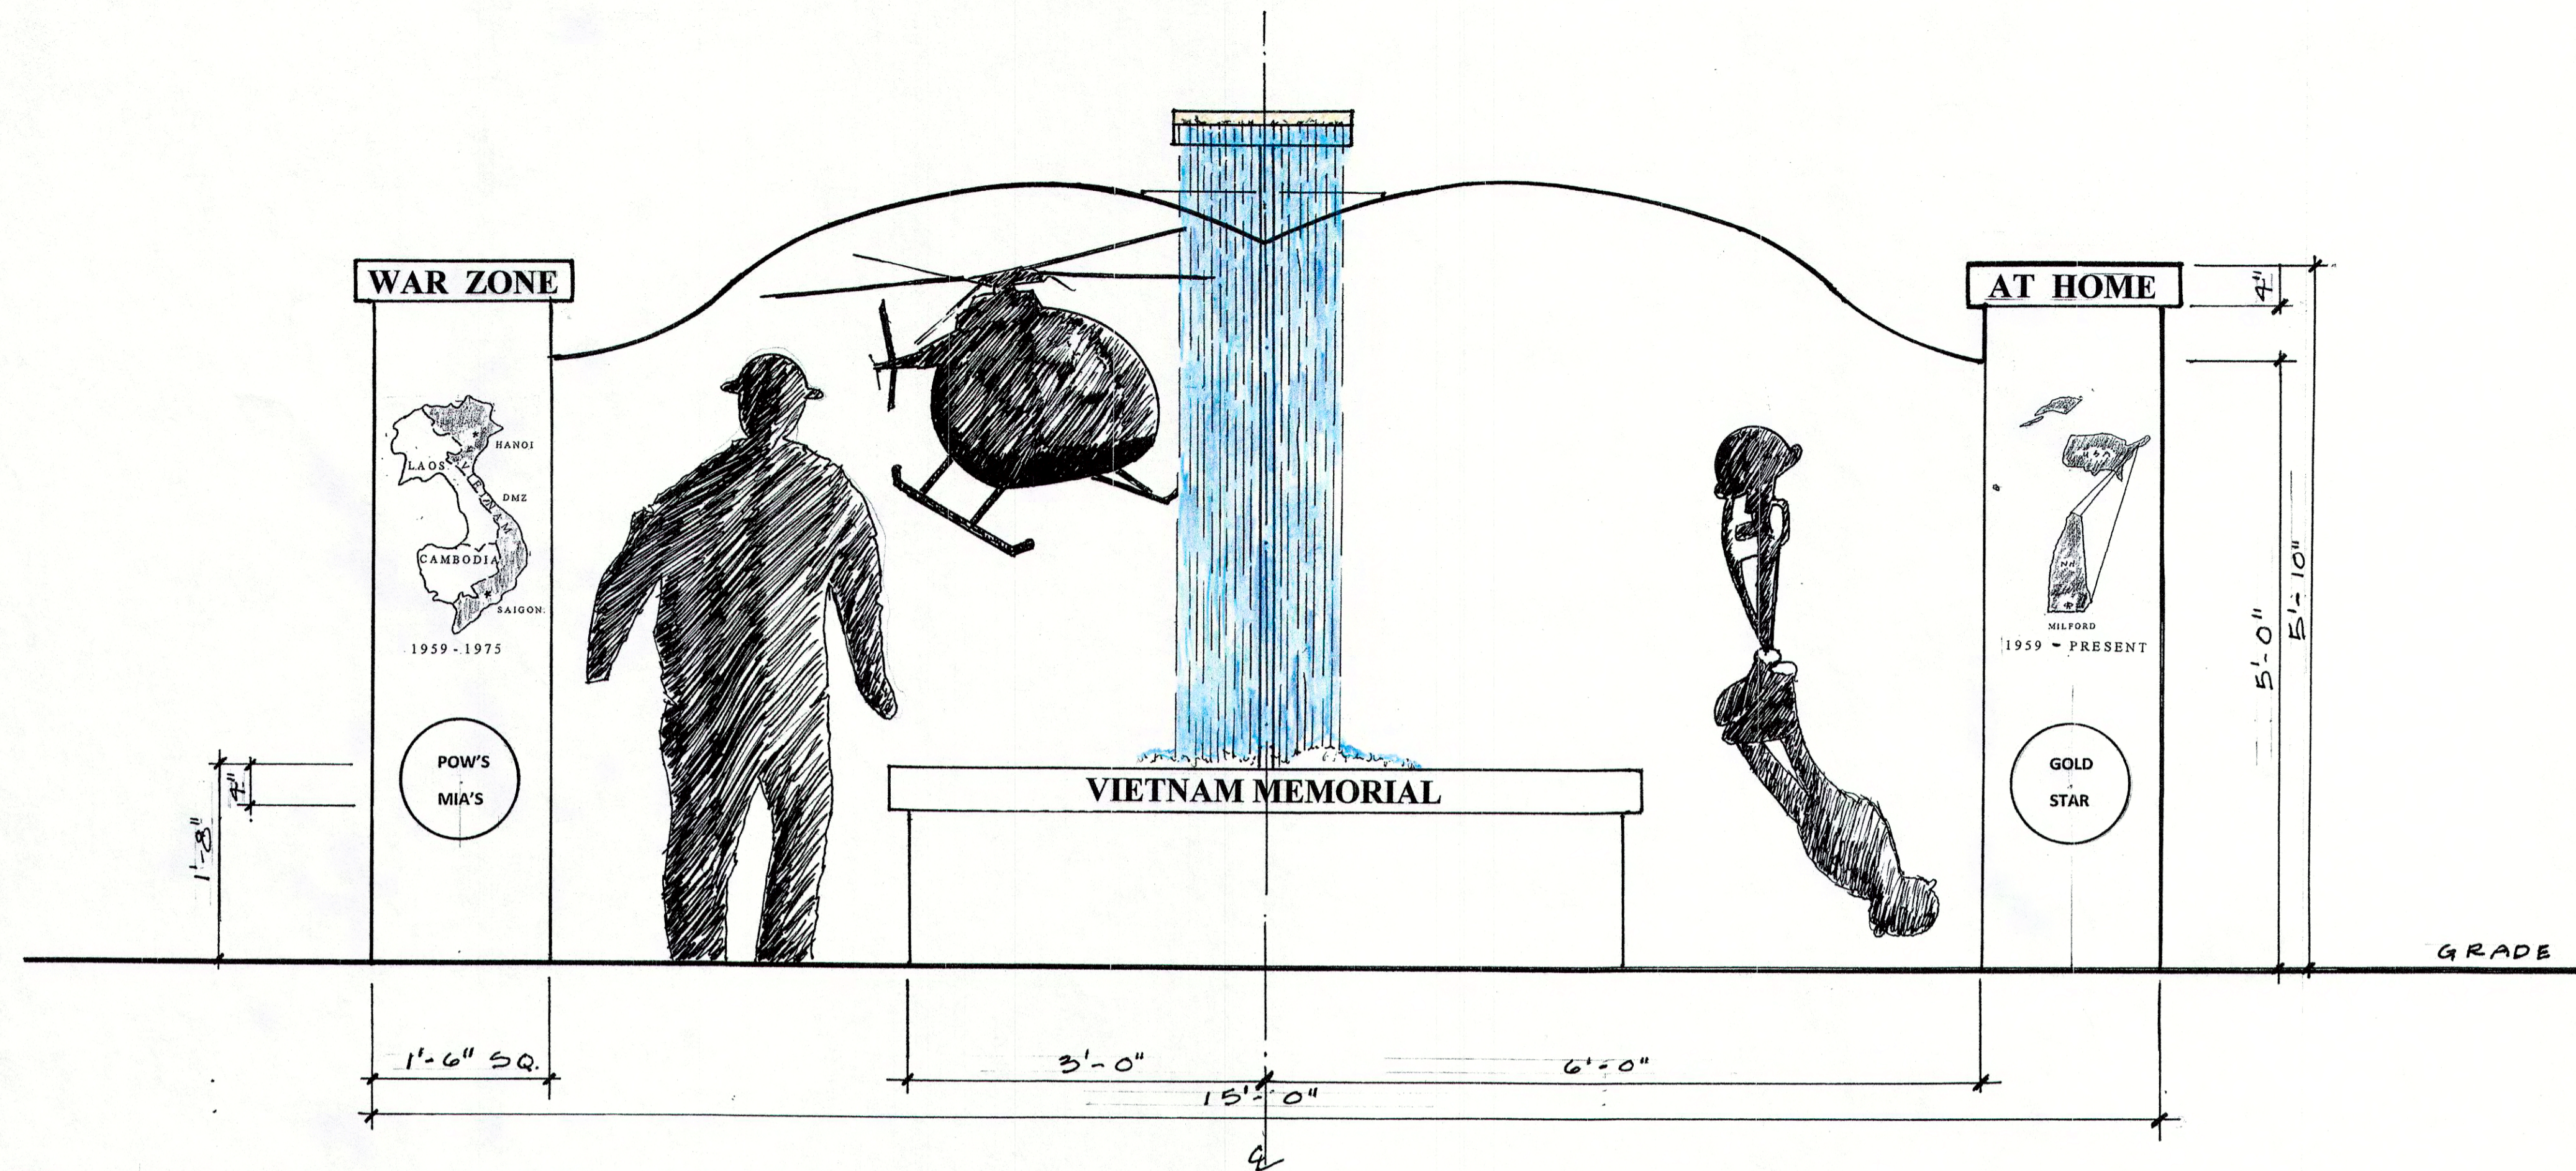

1
L-2
WAR IN VIETNAM MEMORIAL WALL ELEV.
(LOOKING SOUTH) SCALE: 1" = 1'-0"

Scale: 1" = 1'-0"	ELEVATIONS		
Date: 9/22/2018	WAR IN VIETNAM MEMORIAL		L-2
File: 092218	45 ELM STREET		
Drawn by: J G	MILFORD, NH 03055		Drawing # 2
Rev.	PREPARED FOR:		
	 THE TOWN OF MILFORD		
PREPARED BY: THE VIETNAM MEMORIAL COMMITTEE SPECIAL INTEREST GROUP			

 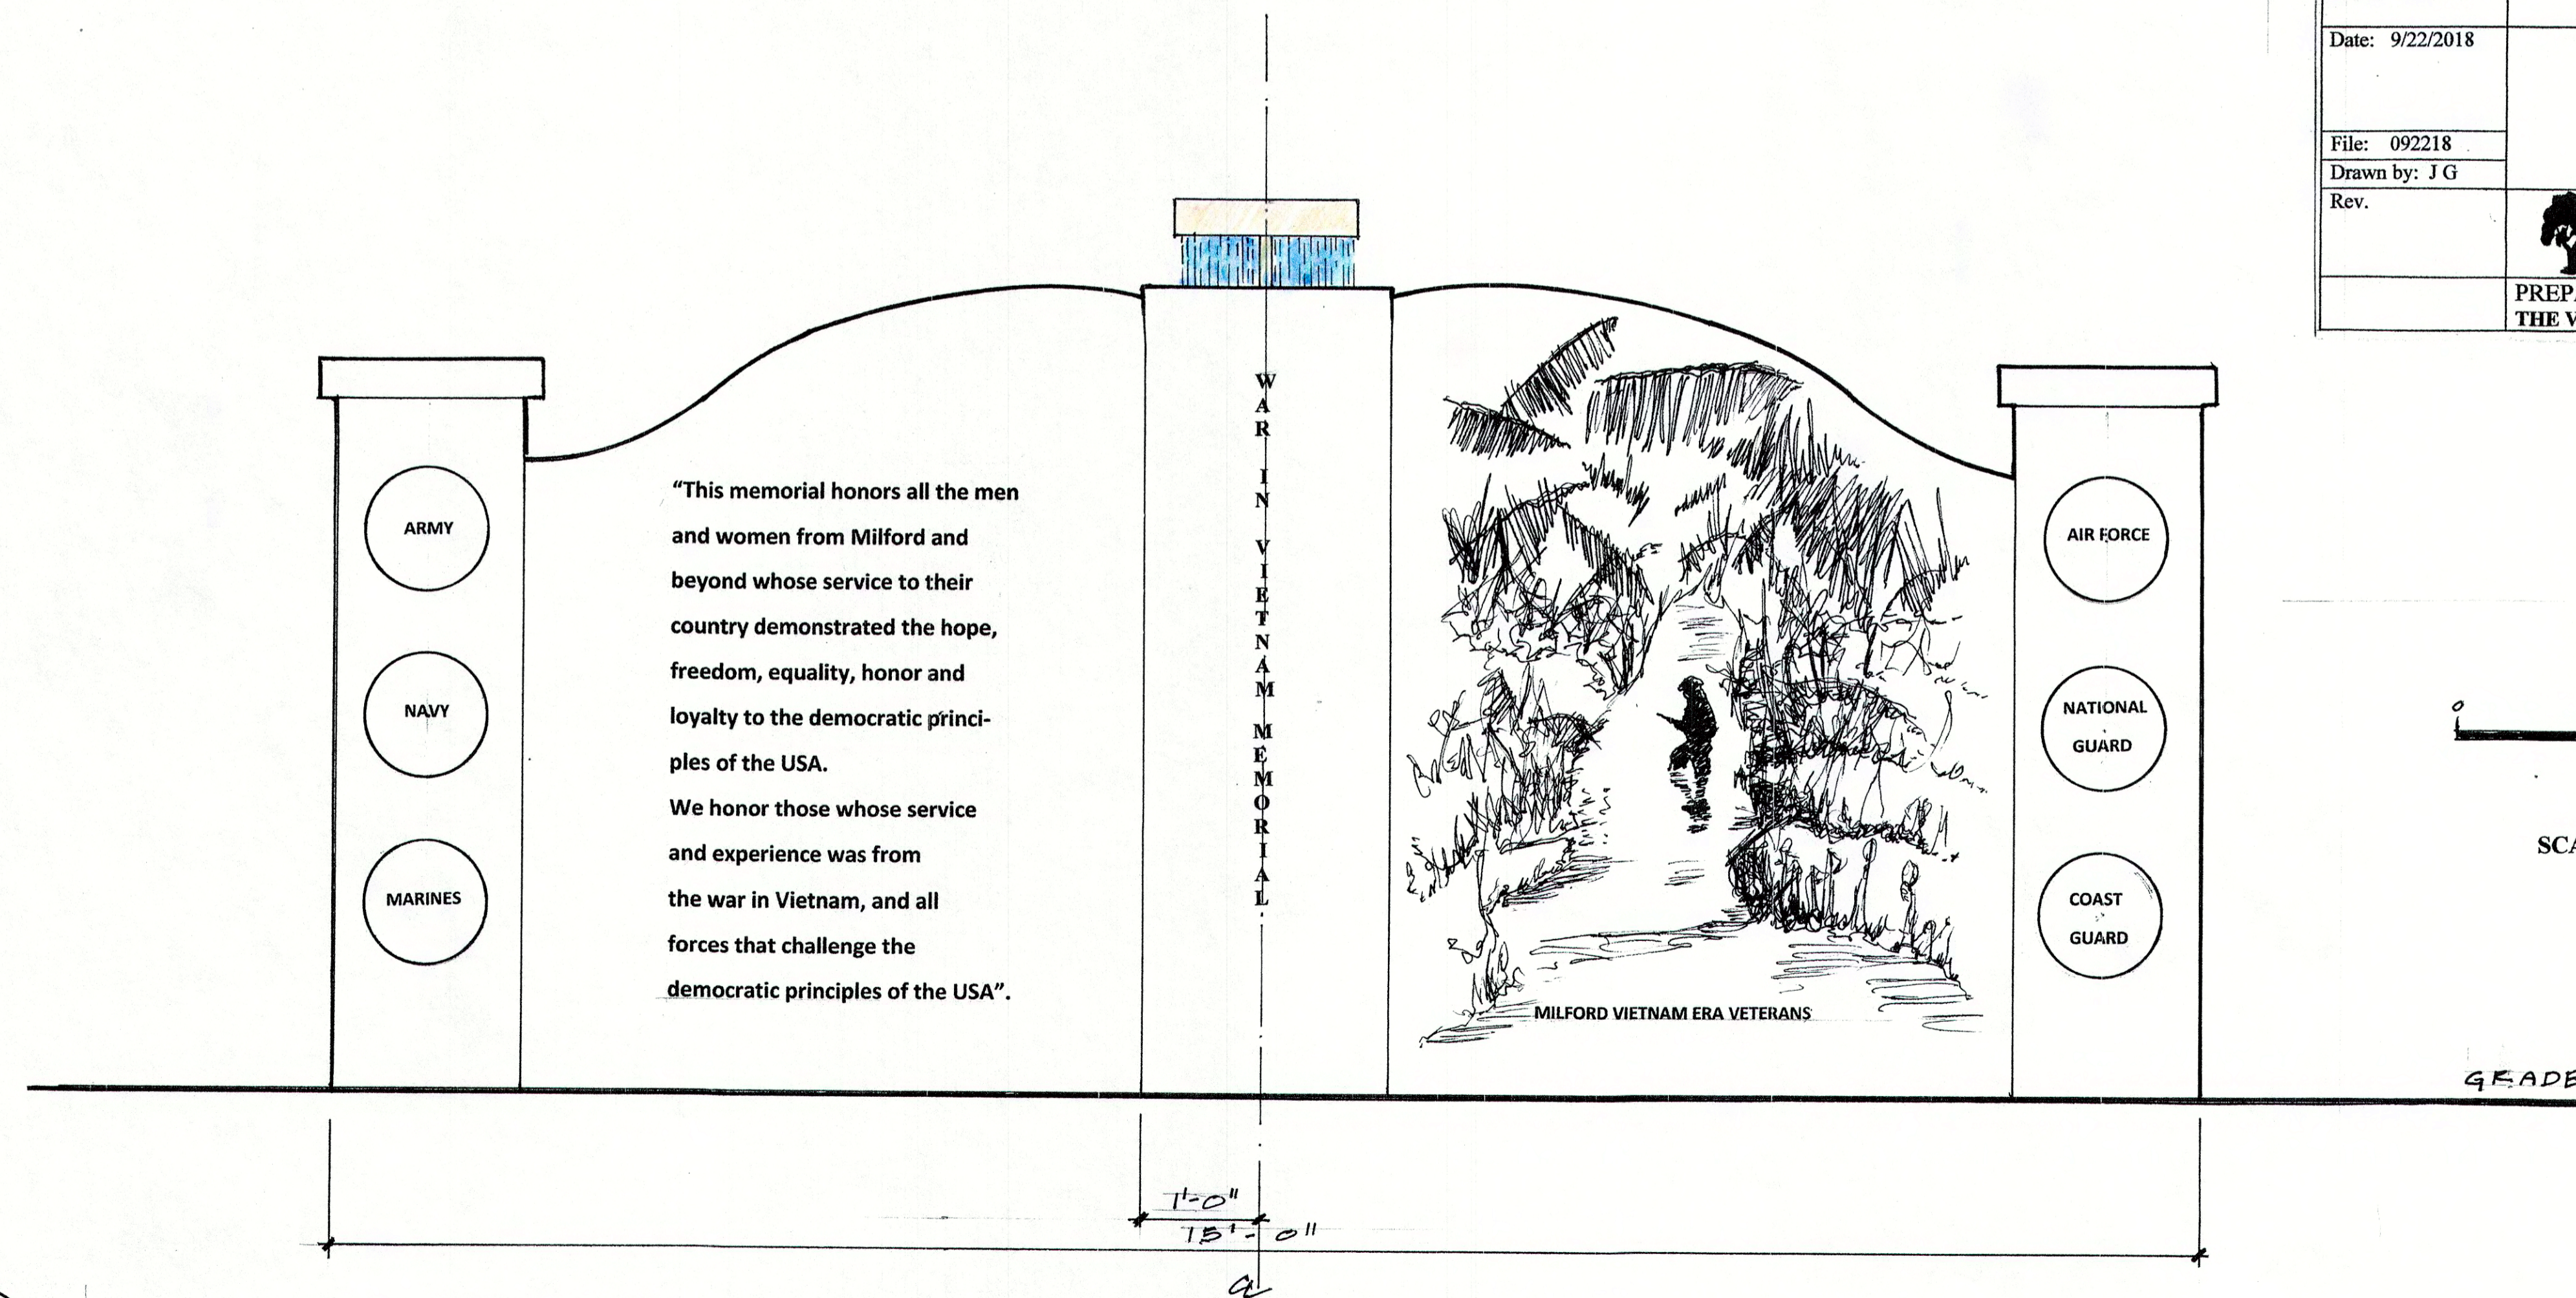

SCALE: 1" = 1'-0"

2
L-2
WAR IN VIETNAM MEMORIAL WALL ELEV.
(LOOKING NORTH) SCALE: 1" = 1'-0"