

**Milford Memorial Committee**

Vietnam Memorial Design Concept – Plan and Elevations



Theme: To show Countries divided – simple yet educational

**Site Plan:**

1. Two walls – division in countries
2. Angle of walls show direction countries are located
3. Circular Plaza – the runaround
  - a. 17 foot radius = Vietnam divided at the 17<sup>th</sup> parallel
  - b. Walls/name brick area split by bluestone = Pacific Ocean
  - c. One wall is for the USA the other Vietnam
  - d. Three trees/granite pavers/plaques = (3) Milford fallen soldiers
  - e. Seat wall/retaining wall for viewing Memorial
  - f. Granite edge with timeline
  - g. Quiet/reflective site – peaceful, screened by vegetation
  - h. Plaque at plaza – describes events about the War
4. Plaza to the north – takes advantage of falls/pond
5. Granite entry stone (vertical) – sign for Memorial
6. Site lit for safety and viewing Memorial
7. Benches for reflection/meditation
8. Site is connected to the WW2 Memorial via walkway/similar stone, brick, etc.

**Elevations:**

1. Four small wall elevations with walkway between
2. One wall representing Vietnam the other back home in America
3. The wall is like an open book, telling a story
4. At the split section the surface is shiny and reflective
5. The wall is split at a 17 degree angle to represent the DMZ in Vietnam
6. Scale of walls is similar to existing Memorials in town
7. Simple graphics with verbiage and names
8. Walls show division in both Countries
9. Walls low profile and angle does not block view to pond

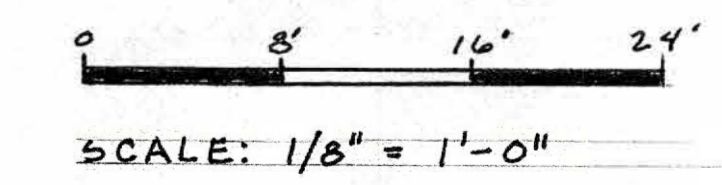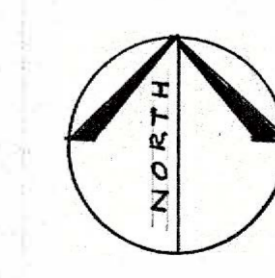

*Jerry M...*

① SITE PLAN  
L-1

Scale: 1/8" = 1'-0"	S I T E P L A N	L-1	Drawing # 1
Date: 10/09/2019			
REV: 1-3-20	<b>WAR IN VIETNAM MEMORIAL</b> UNION STREET MILFORD, NH 03055 PREPARED FOR: <b>THE TOWN OF MILFORD</b>	PREPARED BY: <b>THE MILFORD MEMORIAL COMMITTEE</b>	Drawn by: JG Rev#
File: 100919			