


PROPOSED NASHUA STREET CROSS SECTION



NET PARKING CHANGES:

- 8 SPACES REMOVED
- 7 SPACES ADDED
- NET = -1 SPACE

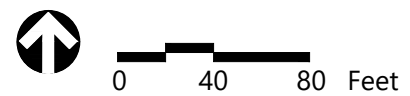

Milford, NH
Nashua Street Pedestrian & Traffic Improvements
Alternative 1


Figure 2

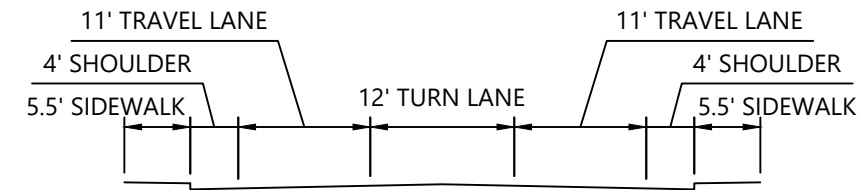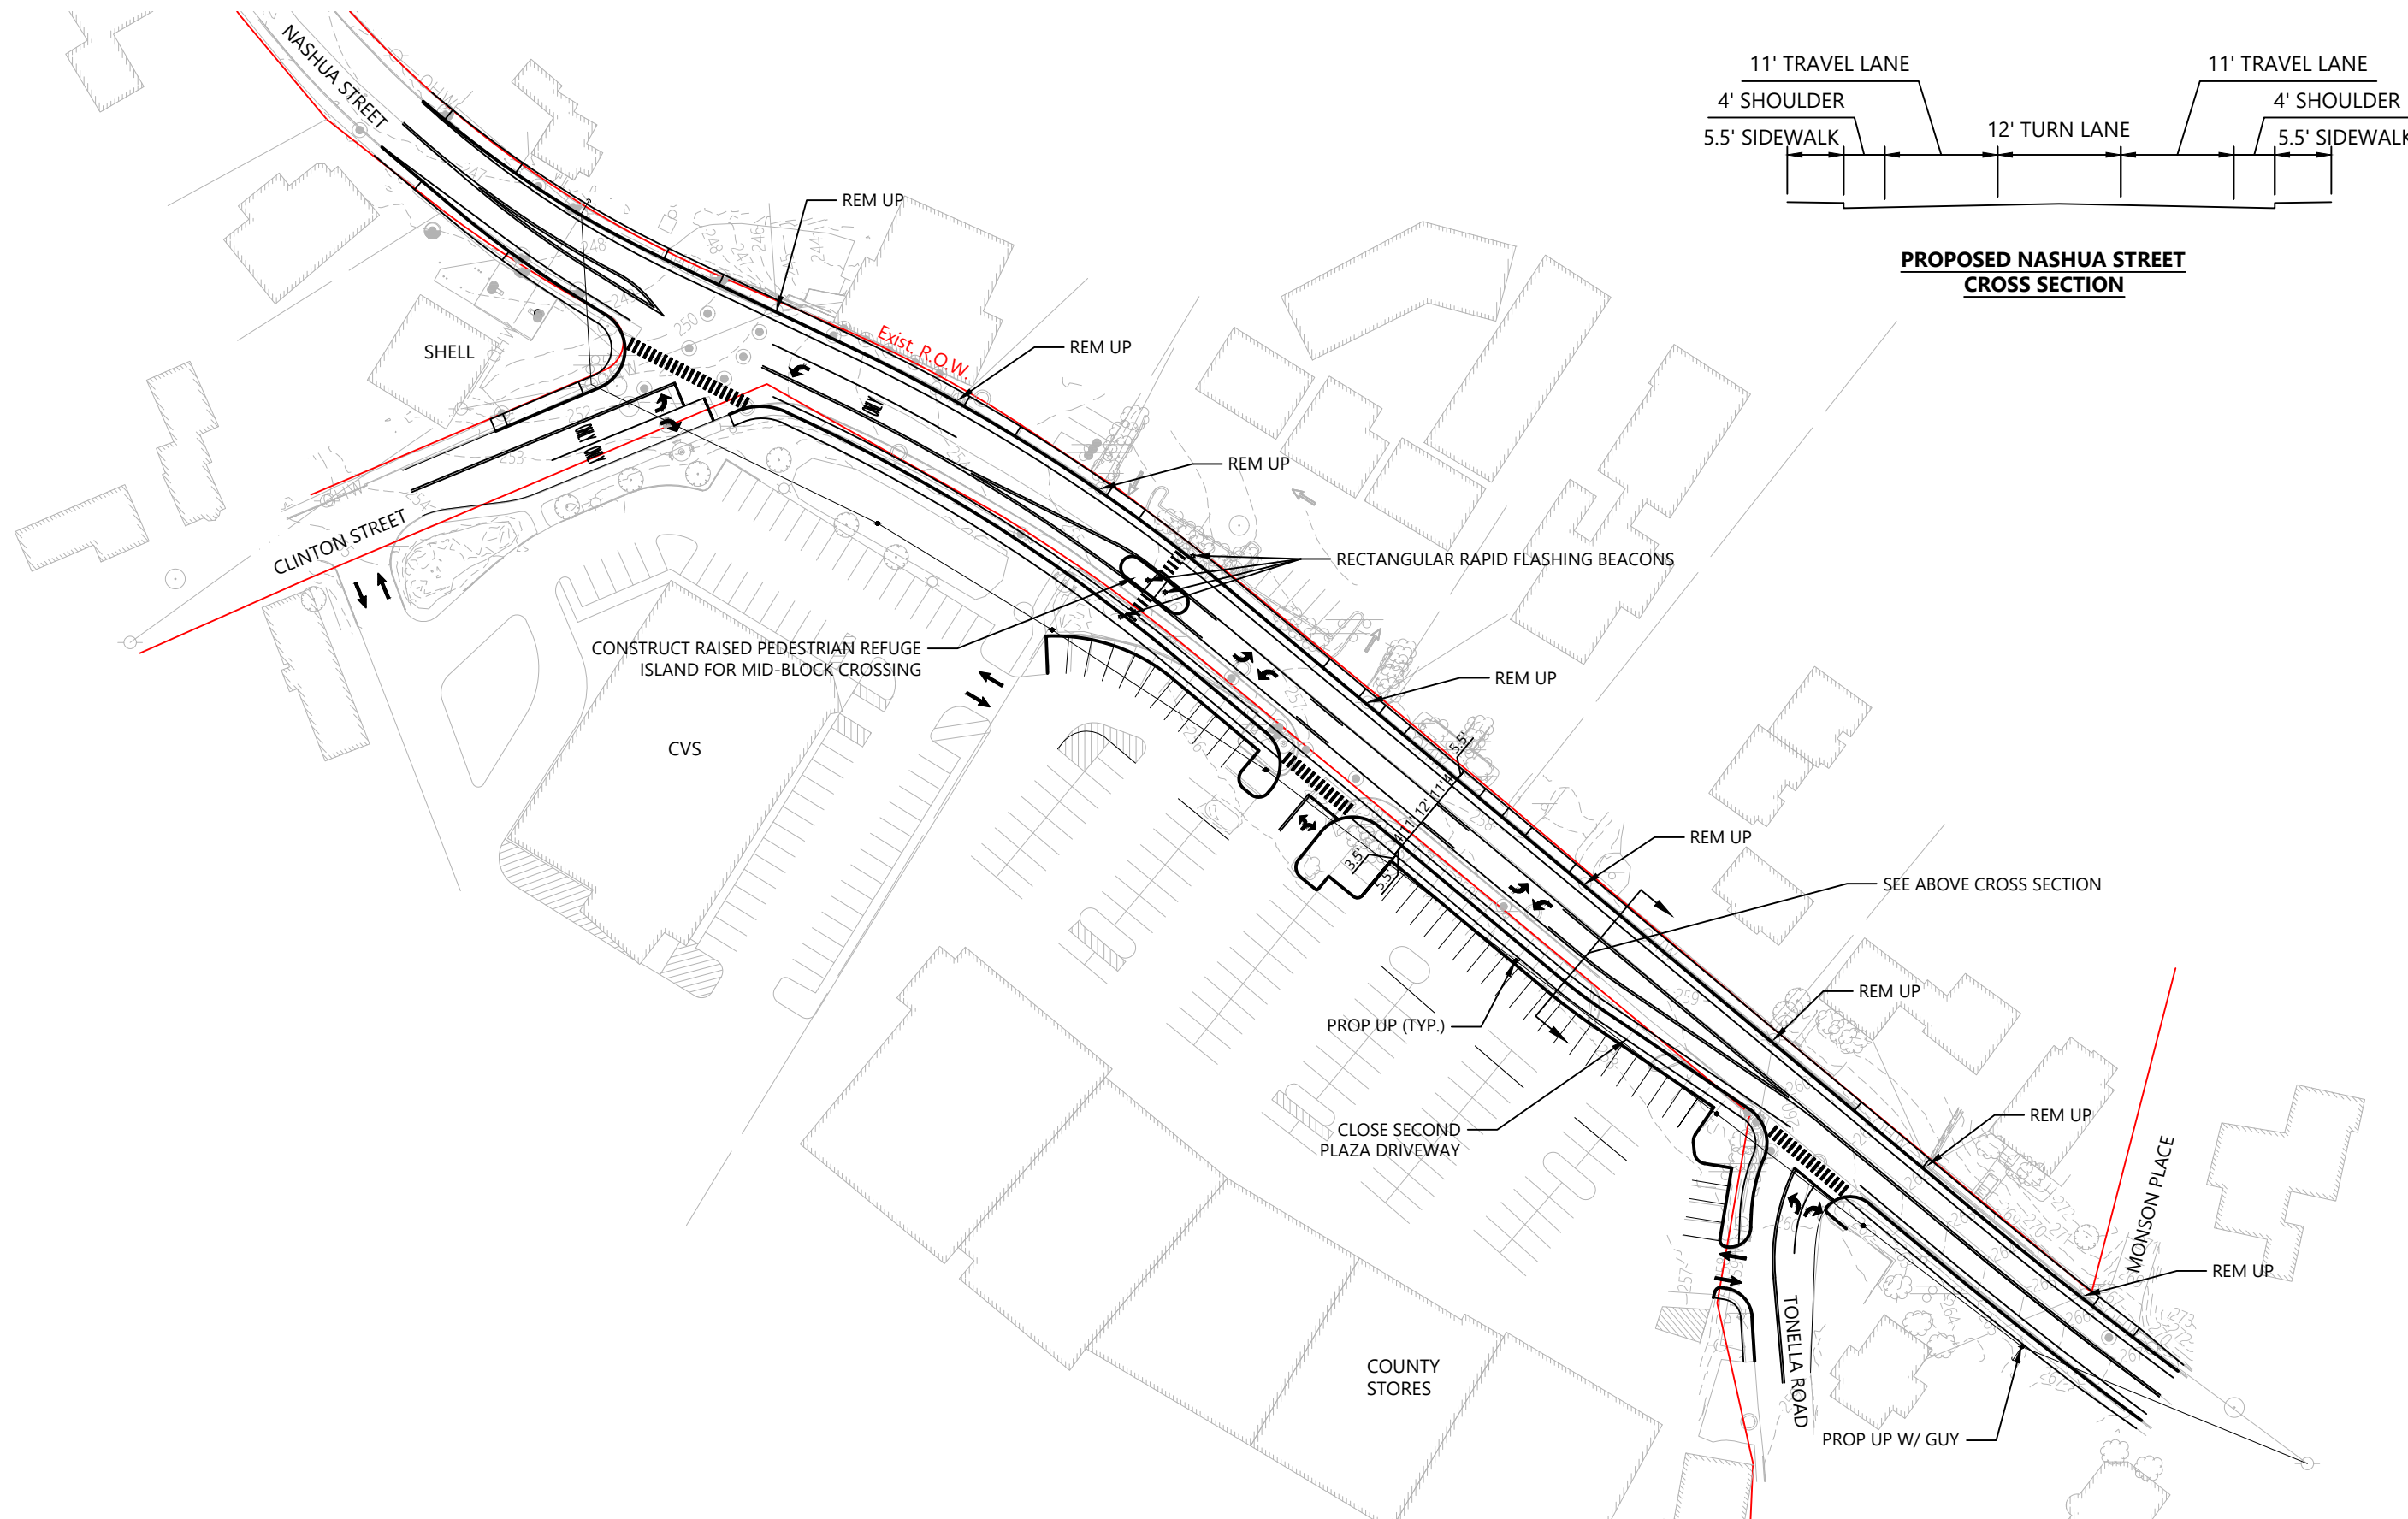

PROPOSED NASHUA STREET CROSS SECTION

NET PARKING CHANGES:

- 8 SPACES REMOVED
- 7 SPACES ADDED
- NET = -1 SPACE

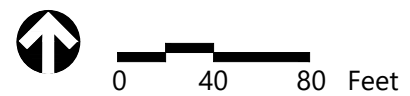

Milford, NH
Nashua Street Pedestrian & Traffic Improvements
Alternative 2

Figure 3