




INIE D'EZELLE • JAMES T. G...
 ELLERS • ROBERT W DOSS • EUGENE R FO...
 LLEY • WILLIAM F LE GRAND • RONALD E S...
 STUBBERFIELD • WILLIAM T BOWMAN • JO...
 ARDELL • ROGER J McALLISTER Jr • ROBERT I...
 CULBREATH • HENRY A DEUTSCH • JHUE F I...
 H • JOSEPH R WYNN Jr • DONALD E CLOSE...
 HWARTZ • JESSE RODRIQUEZ ACOSTA • JOS...
 MN • CLAUDE M BUNCH • JAMES M CALE...
 BALDONADO • TERENCE D ENGEL • AAI...
 BRARD Jr • ARTHUR C JEPS...
 SON Jr • DONA...

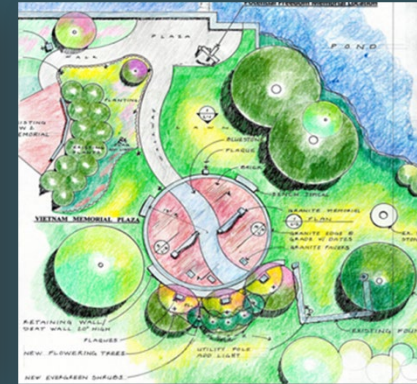

MILFORD VIETNAM MEMORIAL

Presented By:
 Milford Memorial Committee
 October 2020

War In Vietnam Memorial

IN HONOR AND REMEMBRANCE

OF ALL THOSE

WHO SERVED IN VIETNAM

THIS MEMORIAL HONORS THOSE MEN AND WOMEN FROM
MILFORD WHOSE SERVICE TO THEIR COUNTRY DURING THE
VIETNAM PERIOD DEMONSTRATED HOPE, FREEDOM, EQUALITY,
HONOR, AND LOYALTY TO THE DEMOCRATIC PRINCIPLES OF THE
NATION.

Honoring Our Local Heroes



Roger J McAllister Jr


Vietnam War



STATE	NEW HAMPSHIRE
CITY	MILFORD
BORN	9-09-1940
CASUALTY	5-09-1965
WAR	VIETNAM CONFLICT
SERVICE	ARMY
TYPE	REGULAR MILITARY
SPECIALTY	RADIO OPERATOR
RANK	SARGENT
UNIT	MACV, SD 5891
LOCATION	SOUTH VIETNAM, QUANG NAM PROVINCE
DETAILS	DIED THROUGH HOSTILE ACTION... SMALL ARM FIRE
AWARDS	NATIONAL DEFENCE SERVICE MEDAL PURPLE HEART VIETNAM CAMPAIGN MEDAL


INIE D'EZELL • JAMES T. ...
 ELLERS • ROBERT W DOSS • EUGENE R FO
 LLEY • WILLIAM F LE GRAND • RONALD E S
 STUBBERFIELD • WILLIAM T BOWMAN • JO
 ARDELL • ROGER J McALLISTER Jr • ROBERT
 CULBREATH • HENRY A DEUTSCH • JHUE F I
 H • JOSEPH R WYNN Jr • DONALD E CLOSE
 WARTZ • JESSE RODRIQUEZ ACOSTA • JOS
 MN • CLAUDE M BUNCH • JAMES M CALE • A
 BALDONADO • TERENCE D ENGEL • AAR
 BRARD Jr • ARTHUR C JEPS
 CONL Jr • DONA

Proposed Location of Vietnam Memorial

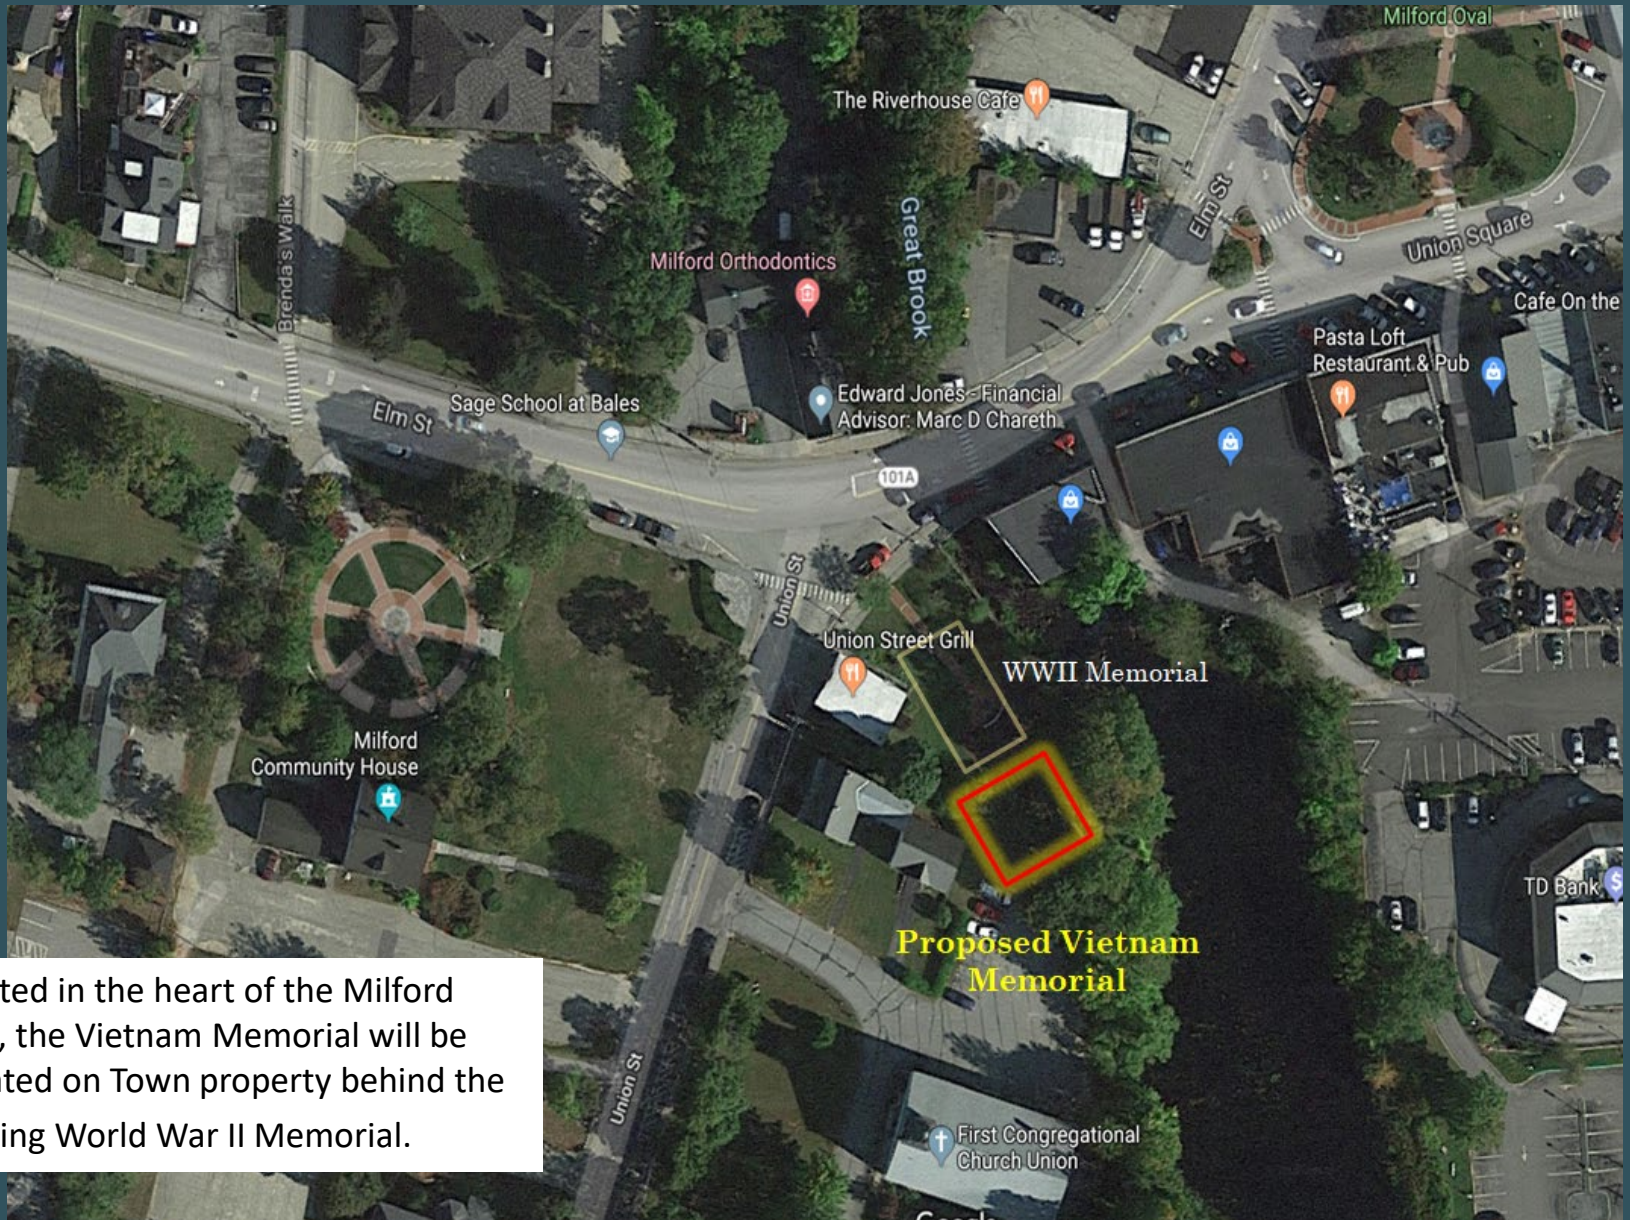


Located in the heart of the Milford Oval, the Vietnam Memorial will be situated on Town property behind the existing World War II Memorial.

Vietnam Memorial - Conceptual Design




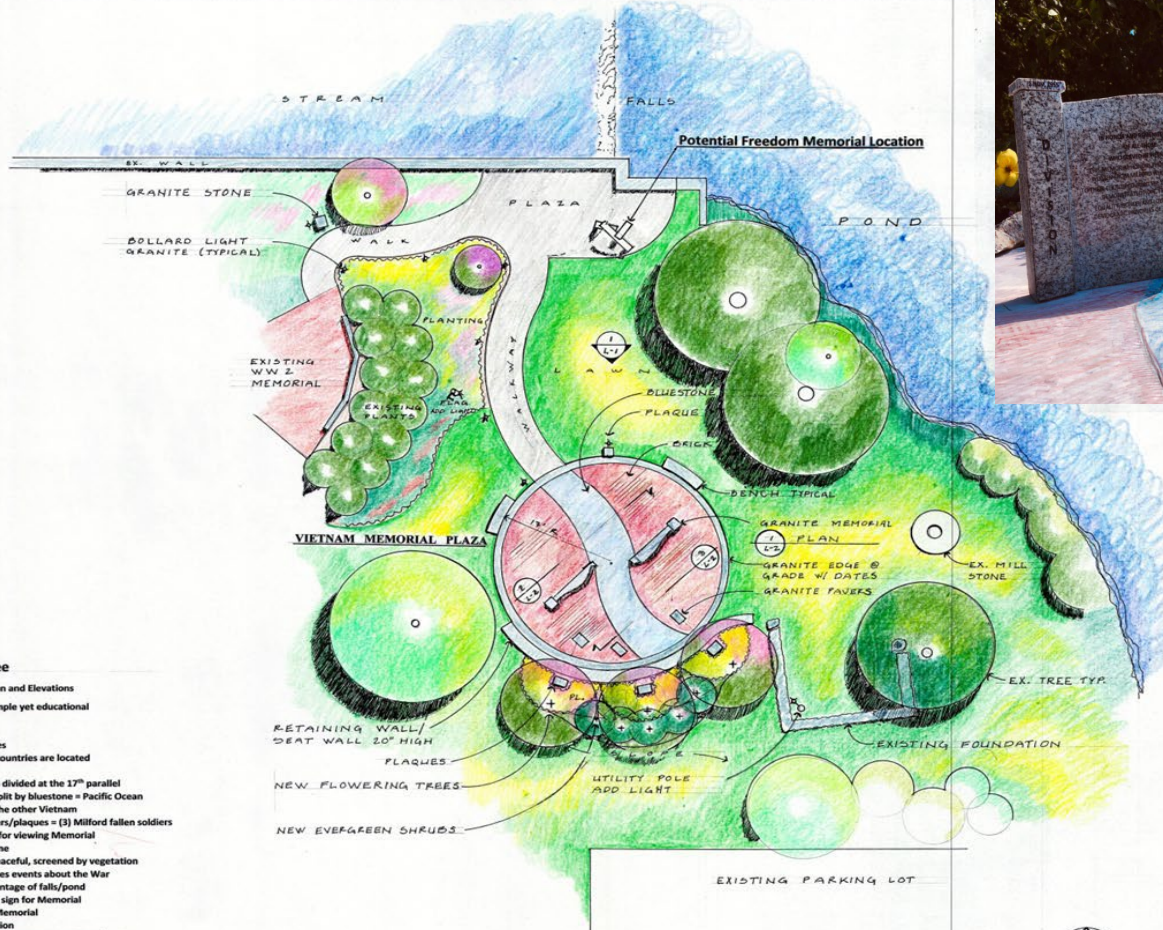


- Milford Memorial Committee**
 Vietnam Memorial Design Concept – Plan and Elevations
 Theme: To show Countries divided – simple yet educational
- Site Plan:**
- Two walls – division in countries
 - Angle of walls show direction countries are located
 - Circular Plaza – the runaround
 - 17 foot radius = Vietnam divided at the 17th parallel
 - Walls/name brick area split by bluestone = Pacific Ocean
 - One wall is for the USA the other Vietnam
 - Three trees/granite pavers/plaques = (3) Milford fallen soldiers
 - Seat wall/retaining wall for viewing Memorial
 - Granite edge with timeline
 - Quiet/reflective site – peaceful, screened by vegetation
 - Plaque at plaza – describes events about the War
 - Plaza to the north – takes advantage of falls/pond
 - Granite entry stone (vertical) – sign for Memorial
 - Site lit for safety and viewing Memorial
 - Benches for reflection/meditation
 - Site is connected to the WW2 Memorial via walkway/similar stone, brick, etc.
- Elevations:**
- Four small wall elevations with walkway between
 - One wall representing Vietnam the other back home in America
 - The wall is like an open book, telling a story
 - At the split section the surface is shiny and reflective
 - The wall is split at a 17 degree angle to represent the DMZ in Vietnam
 - Scale of walls is similar to existing Memorials in town
 - Simple graphics with verbiage and names
 - Walls show division in both Countries
 - Walls low profile and angle does not block view to pond


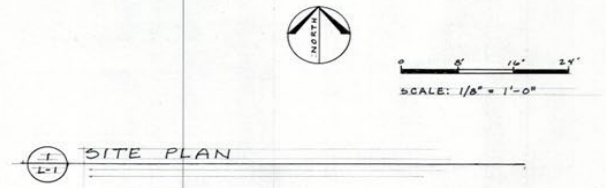


L-1
 WAR IN VIETNAM MEMORIAL
 SITE PLAN
 Scale: 1/8" = 1'-0"
 Date: 10/02/19

Vietnam Memorial - Conceptual Design

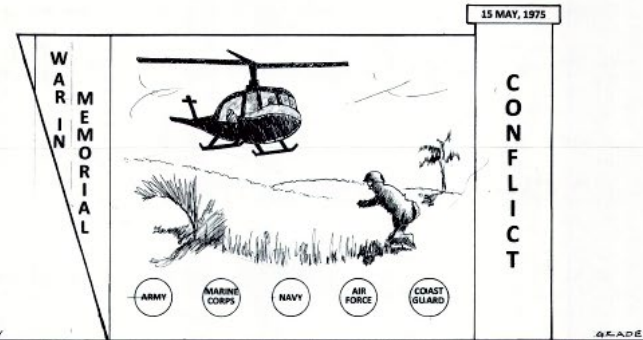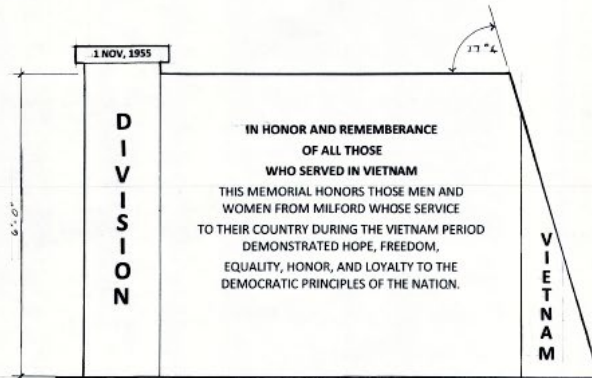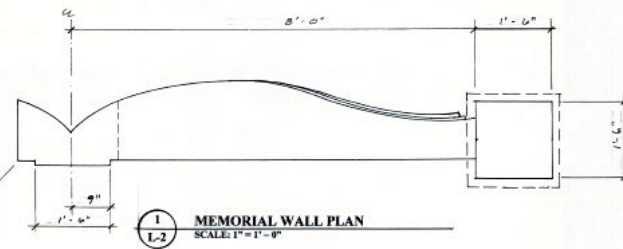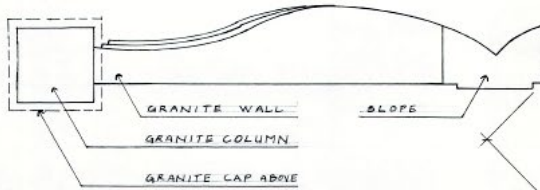


2 MEMORIAL WALL ELEVATION
(LOOKING SOUTHEAST) SCALE: 1" = 1'-0"

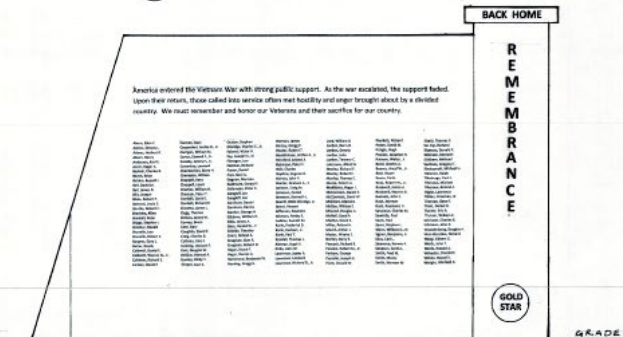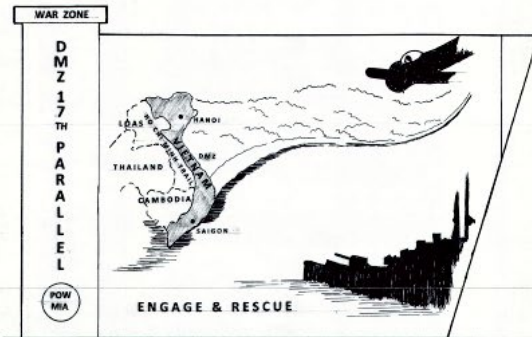

3 MEMORIAL WALL ELEVATION
(LOOKING NORTHWEST) SCALE: 1" = 1'-0"

ELEVATIONS / PLAN		L-2	
WAR IN VIETNAM MEMORIAL			
UNION STREET MILFORD, MASSACHUSETTS 01905			
PREPARED FOR: THE TOWN OF MILFORD			
DESIGNED BY: THE MILFORD MEMORIAL COMMITTEE			
Scale: AS SHOWN	Date: FEBRUARY 1975	Drawn: J. J.	Checked: J. J.
File: 10019	Project No. 710	Rev.	


Vietnam Memorial - Conceptual Design

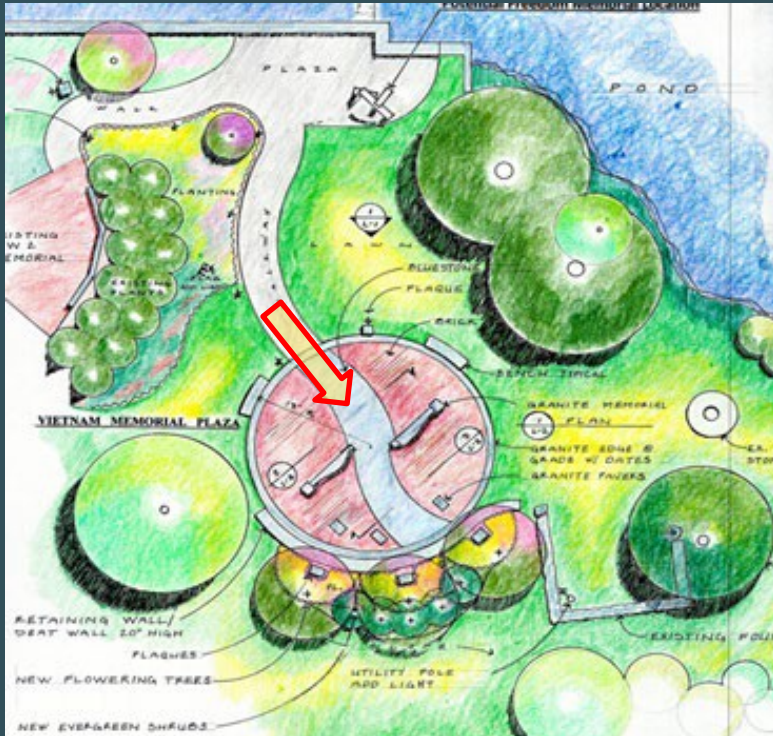

Vietnam Memorial

Use of Town & Donated Materials


- Efforts to utilize locally sourced materials and reduce costs:
 - Town owned storage area on Souhegan Street.
 - Donated material from the DeMontigny Family associated with the Tonella quarry.

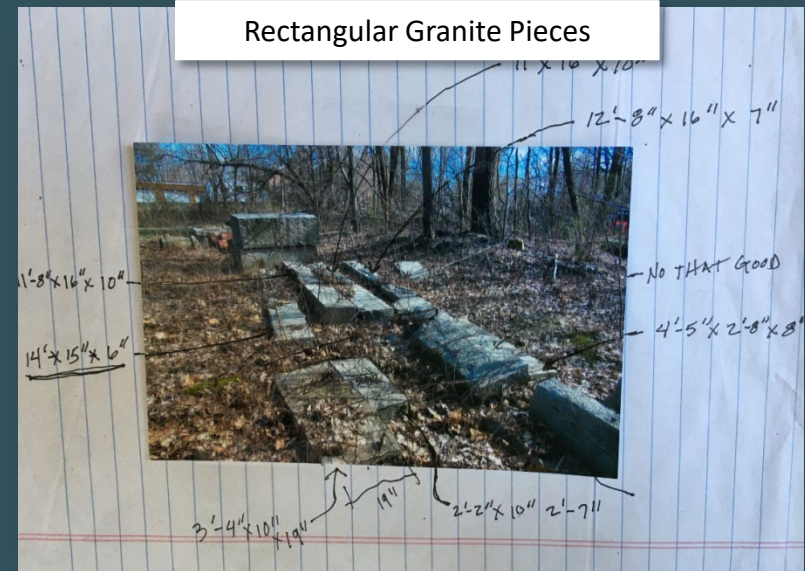

Please Support the Milford Vietnam Memorial Donate Today!

- In 2019, the Town of Milford voted by warrant article to allow the creation of a Vietnam Memorial trust fund the growth of which depend upon voluntary contributions.

The Committee is now seeking your support to help construct the Milford Vietnam Memorial. Donation can s

- Anyone who wishes to donate, can donate through:
 -  Memorial Campaign at [gf.me/u/y328xn](https://www.gofundme.com/u/y328xn)
 - Or check or money order to:

The Town of Milford
Trustees of Trust Funds c/o Vietnam Memorial
1 Union Square
Milford, NH 03055

*Make Check or Money Order payable to:
Vietnam Memorial Fund*