

Amherst

Hollis




- Parcel
- Town Owned Land
- Cemetery
- State
- Road
- Class VI
- Wetlands
- Water
- Abandoned/Discontinued Rd
- Conservation Easement
- Easement
- Private



1 inch approx. 300 feet


MILFORD, NH

This document has been prepared to show approximate lot location only. Information shown is not to be used for deed descriptions. The Community Development Department maintains a continuing program to identify and correct errors. The Department makes no claims to the validity or reliability, or to any implied uses of this representation.

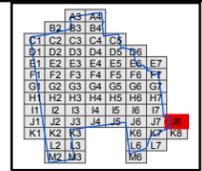

Date:
April 2015

J8

 


- Parcel
- Town Owned Land
- Cemetery
- State
- Road
- Class VI
- Wetlands
- Water
- Abandoned/Discontinued Rd
- Conservation Easement
- Easement
- Private



1 inch approx. 300 feet

MILFORD, NH

This document has been prepared to show approximate lot location only. Information shown is not to be used for deed descriptions. The Community Development Department maintains a continuing program to identify and correct errors. The Department makes no claims to the validity or reliability, or to any implied uses of this representation.

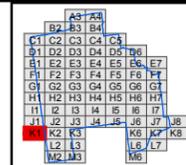

Date:
April 2015

K1