




- Parcel
- Town Owned Land
- Cemetery
- State
- Road
- Class VI
- Wetlands
- Water
- Abandoned/Discontinued Rd
- Conservation Easement
- Easement
- Private



1 inch approx. 300 feet


# MILFORD, NH

This document has been prepared to show approximate lot location only. Information shown is not to be used for deed descriptions. The Community Development Department maintains a continuing program to identify and correct errors. The Department makes no claims to the validity or reliability, or to any implied uses of this representation.

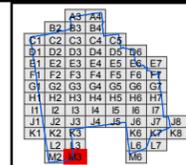

Date:  
April 2015

M3

 


- Parcel
- Town Owned Land
- Cemetery
- State
- Road
- Class VI
- Wetlands
- Water
- Abandoned/Discontinued Rd
- Conservation Easement
- Easement
- Private



1 inch approx. 300 feet

# MILFORD, NH

This document has been prepared to show approximate lot location only. Information shown is not to be used for deed descriptions. The Community Development Department maintains a continuing program to identify and correct errors. The Department makes no claims to the validity or reliability, or to any implied uses of this representation.

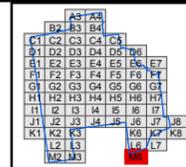

Date:  
April 2015

M6