


CITY: SYRACUSE DIV/GRP: ENVCAD DB: K.SARTORI PIC: P.FARR PM: C.AVERILL TM: C.AVERILL LVR: ON: OFF: REF: G:\ENVCAD\SYRACUSE\ACT\CALL20985\3000\3000\AID\WG\REPORT\MILL-ELM\ALL20985\G01.DWG LAYOUT: 1 SAVER: 8/22/2016 10:06 AM ACADVER: 19.1S (LMS TECH) PAGESETUP: C:\D2B\PDF-GMS PLOTSTYLETABLE: PLT\FULL.CTB PLOTTED: 8/22/2016 10:06 AM BY: SARTORI, KATHERINE

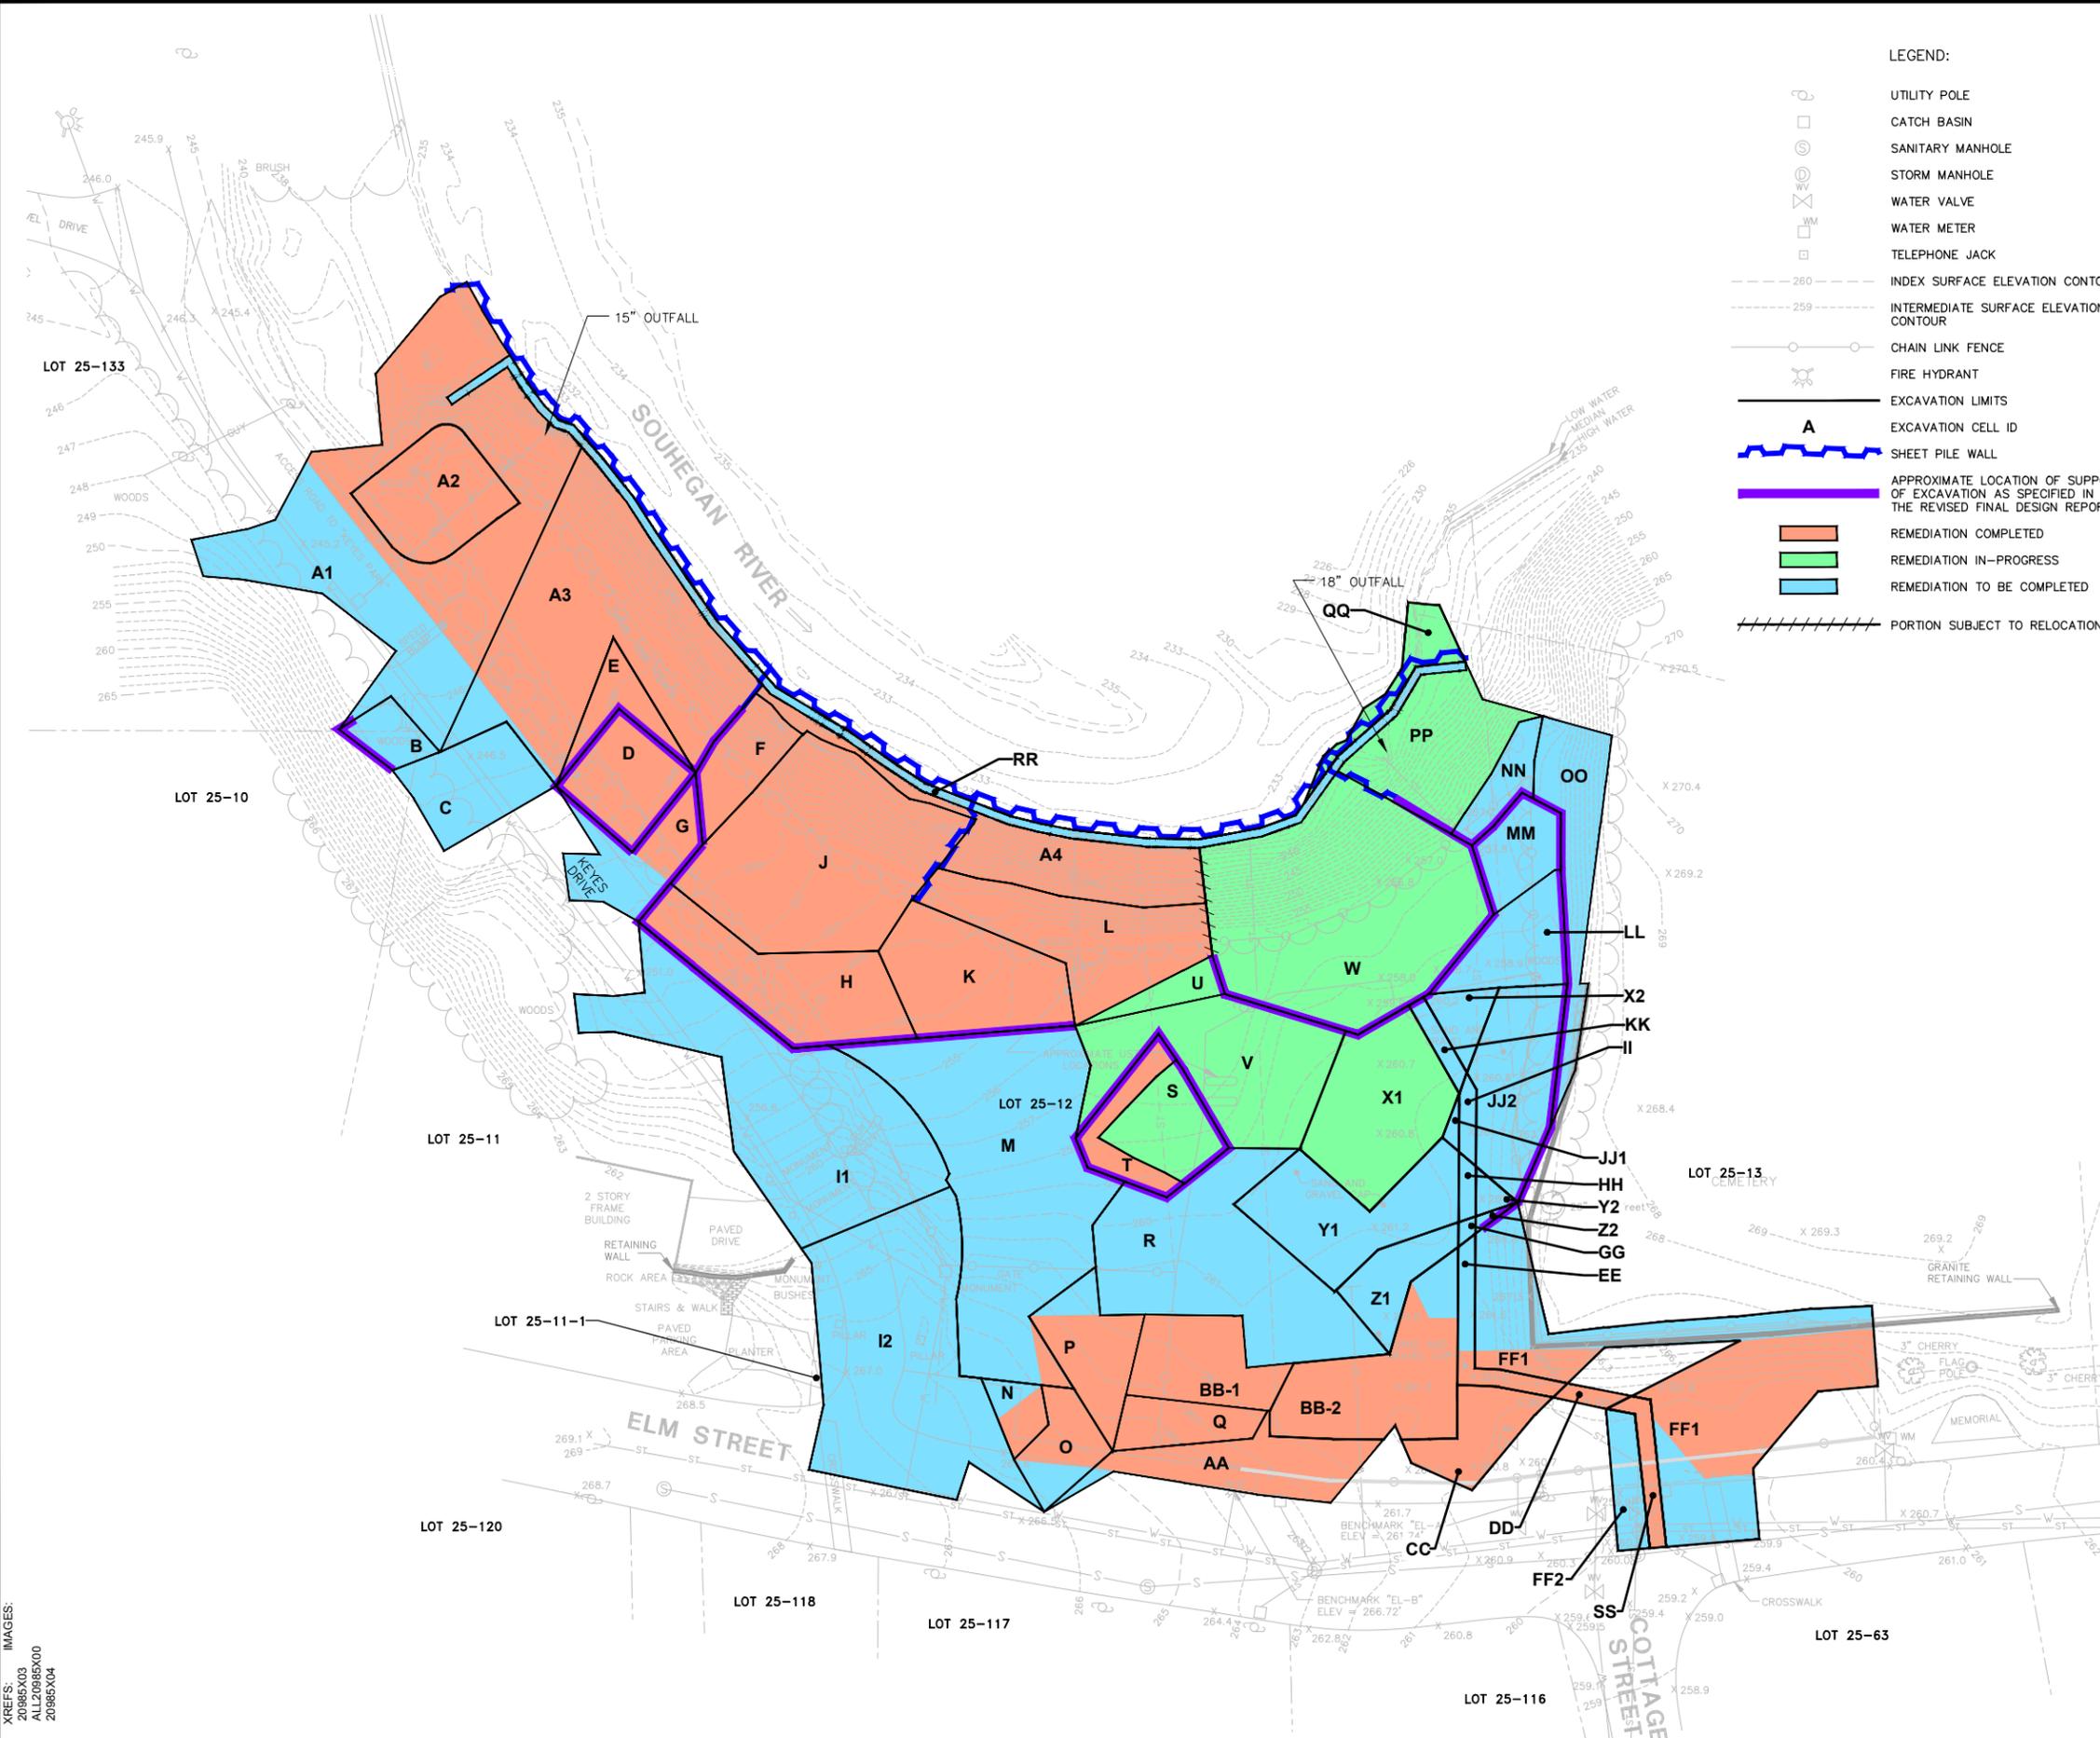

LEGEND:

- UTILITY POLE
- CATCH BASIN
- SANITARY MANHOLE
- STORM MANHOLE
- WATER VALVE
- WATER METER
- TELEPHONE JACK
- INDEX SURFACE ELEVATION CONTOUR
- INTERMEDIATE SURFACE ELEVATION CONTOUR
- CHAIN LINK FENCE
- FIRE HYDRANT
- EXCAVATION LIMITS
- EXCAVATION CELL ID
- SHEET PILE WALL
- APPROXIMATE LOCATION OF SUPPORT OF EXCAVATION AS SPECIFIED IN THE REVISED FINAL DESIGN REPORT
- REMEDIATION COMPLETED
- REMEDIATION IN-PROGRESS
- REMEDIATION TO BE COMPLETED
- PORTION SUBJECT TO RELOCATION

NOTES:

1. ELEVATIONS BASED ON NORTH AMERICAN VERTICAL DATUM OF 1988.
2. HORIZONTAL DATUM BASED ON NEW HAMPSHIRE STATE PLANE COORDINATE SYSTEM OF 1983.
3. MAP COMPILED FROM ACTUAL FIELD SURVEY PERFORMED BY BBL, INC. FROM JULY 16, 2003 THROUGH AUGUST 14, 2003, BY MERIDIAN LAND SERVICES, INC. JANUARY 22, 2004, AND BY ARCADIS ON MAY 24, 2007.
4. ELM STREET SITE PROPERTY LINE SHOWN WAS ESTABLISHED FROM DEEDS OF RECORD, SURVEY, AND EXISTING MONUMENTATION. OTHER PROPERTY LINES SHOWN WERE OBTAINED FROM TOWN OF MILFORD TAX MAP 25.



GENERAL ELECTRIC COMPANY
FLETCHER'S PAINT WORKS AND STORAGE FACILITY
SUPERFUND SITE - MILFORD, NEW HAMPSHIRE

ELM STREET AREA
PROJECT STATUS

