

1 inch approx. 300 feet
 0 150 300 600
 Feet




This document has been prepared to show approximate lot location only. Information shown is not to be used for deed descriptions.

MILFORD, NH

The Community Development Department maintains a continuing program to identify and correct errors. The Department makes no claims to the validity or reliability, or to any implied uses of this representation.

DATE:
 April 2013

M3

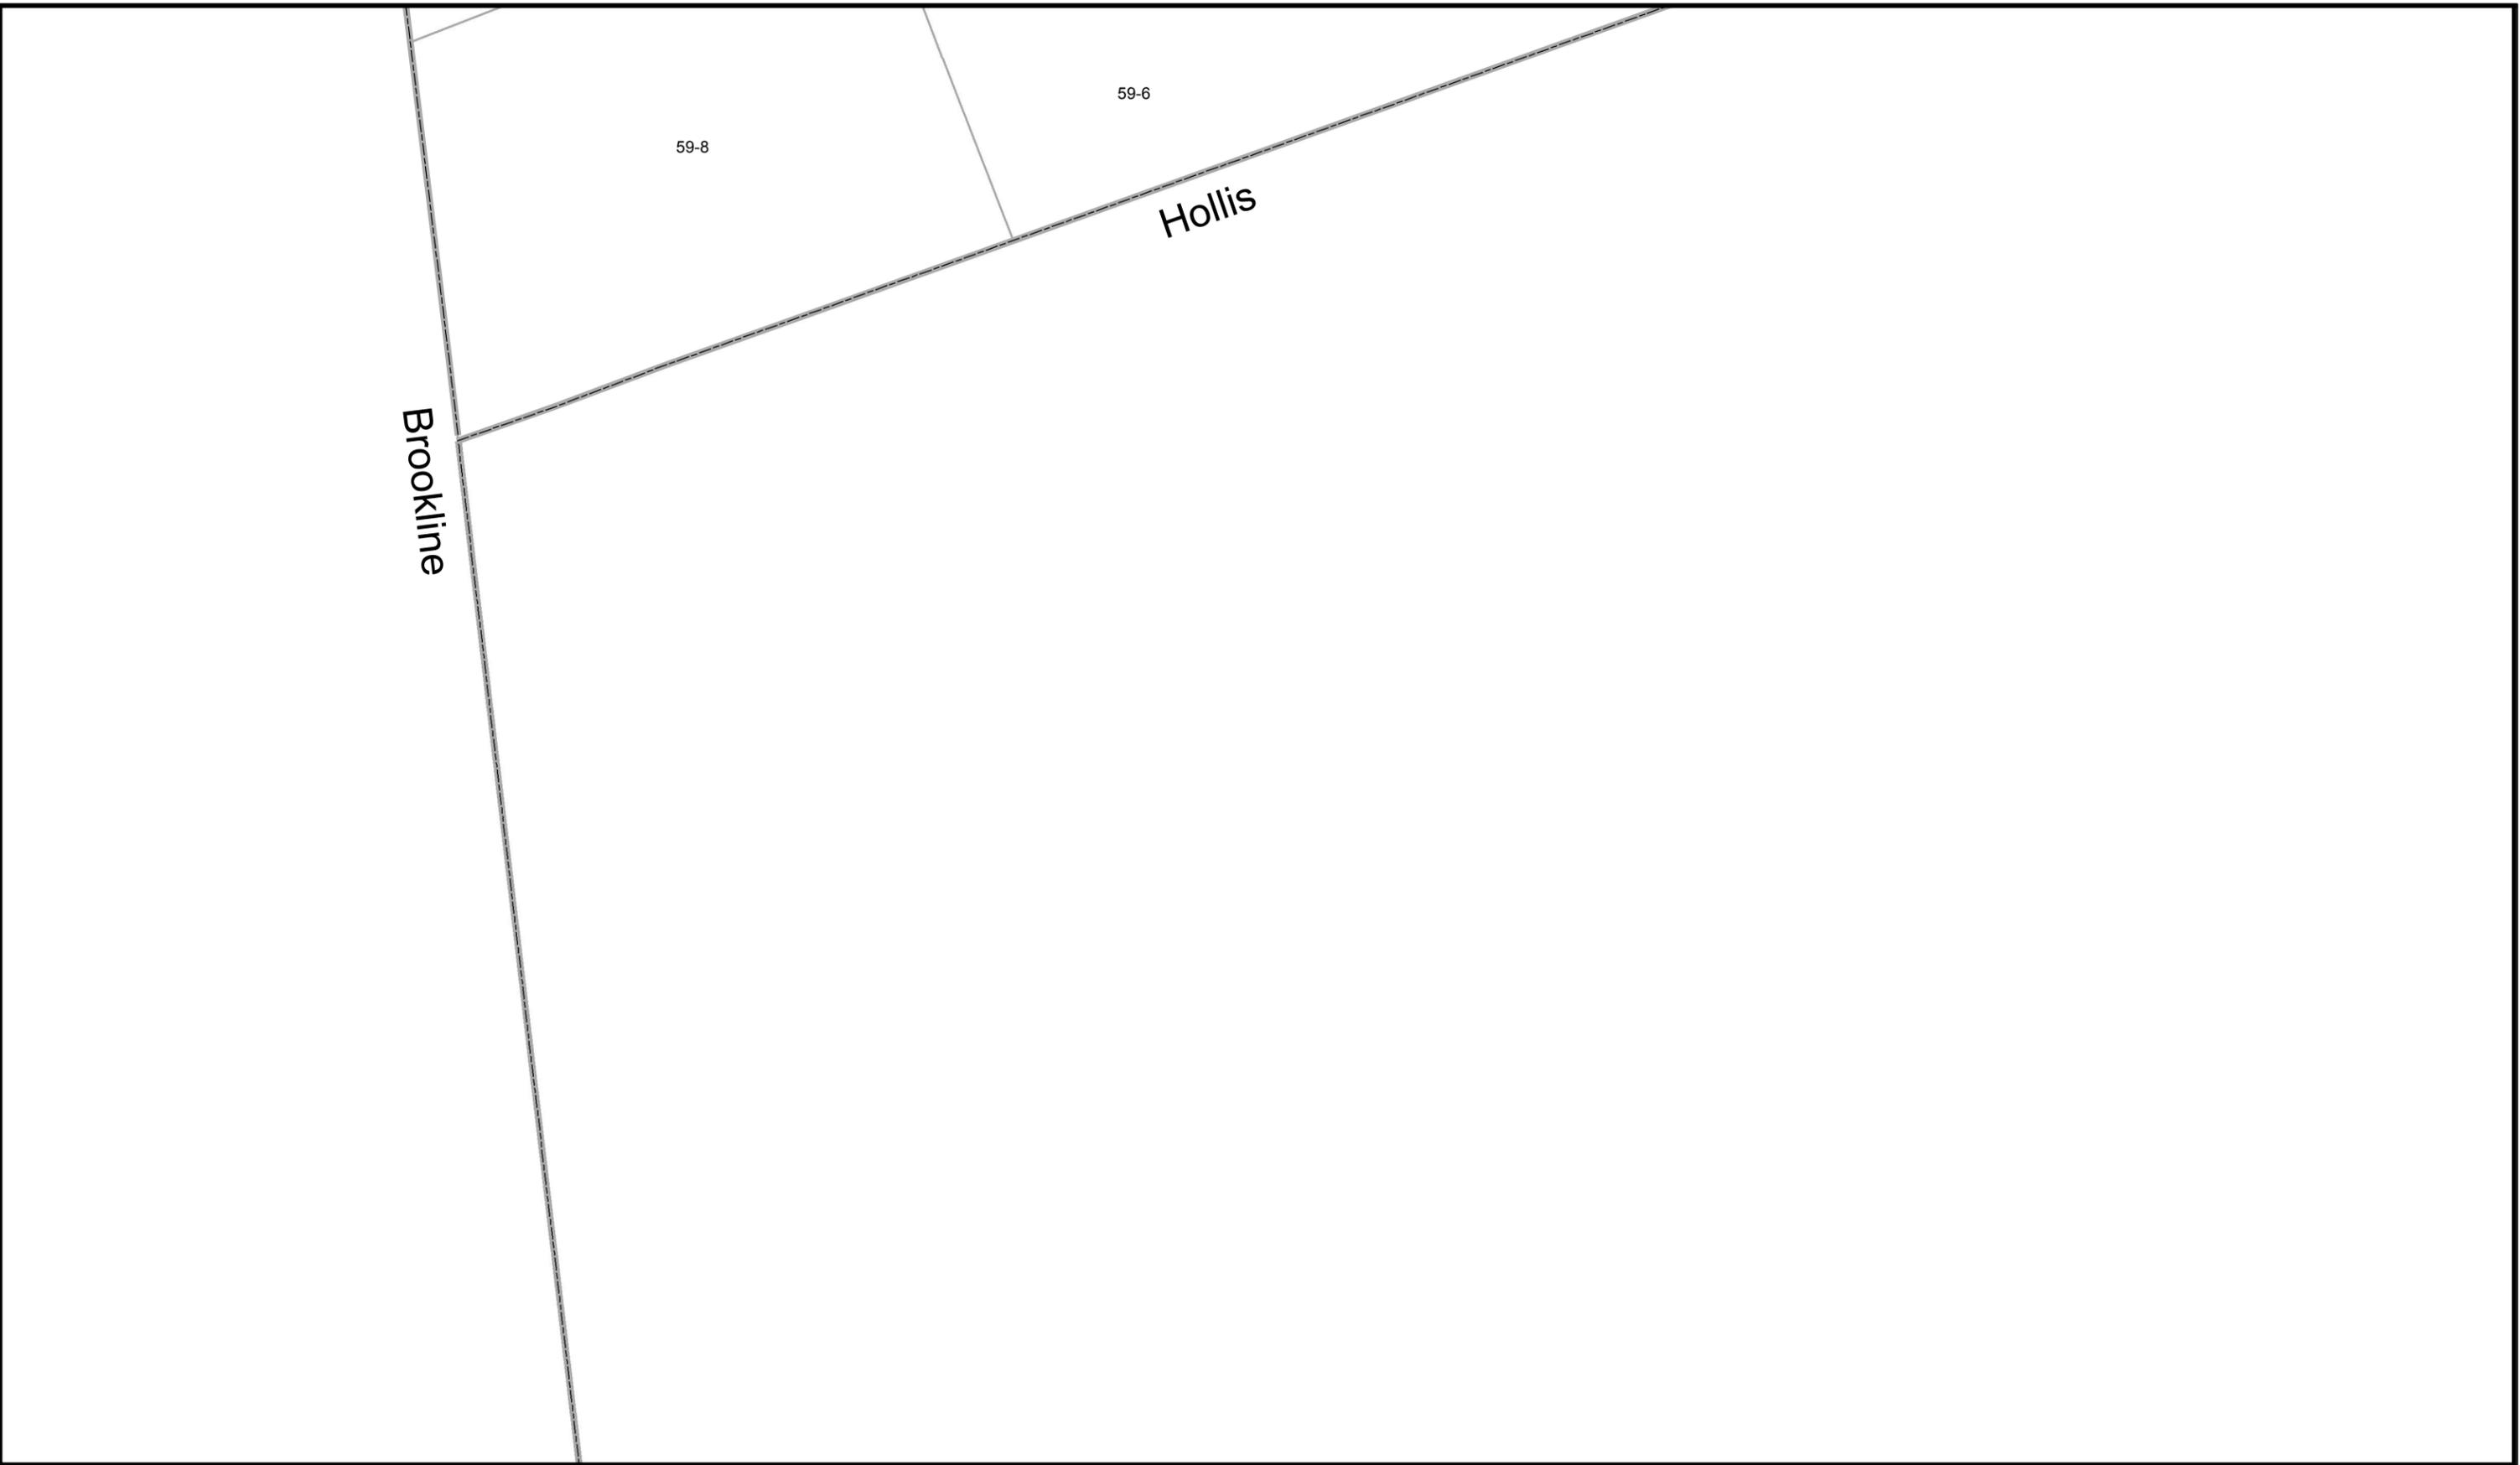

1 inch approx. 300 feet
0 150 300 600 Feet




This document has been prepared to show approximate lot location only. Information shown is not to be used for deed descriptions.

MILFORD, NH

The Community Development Department maintains a continuing program to identify and correct errors. The Department makes no claims to the validity or reliability, or to any implied uses of this representation.

DATE:
April 2013

M6

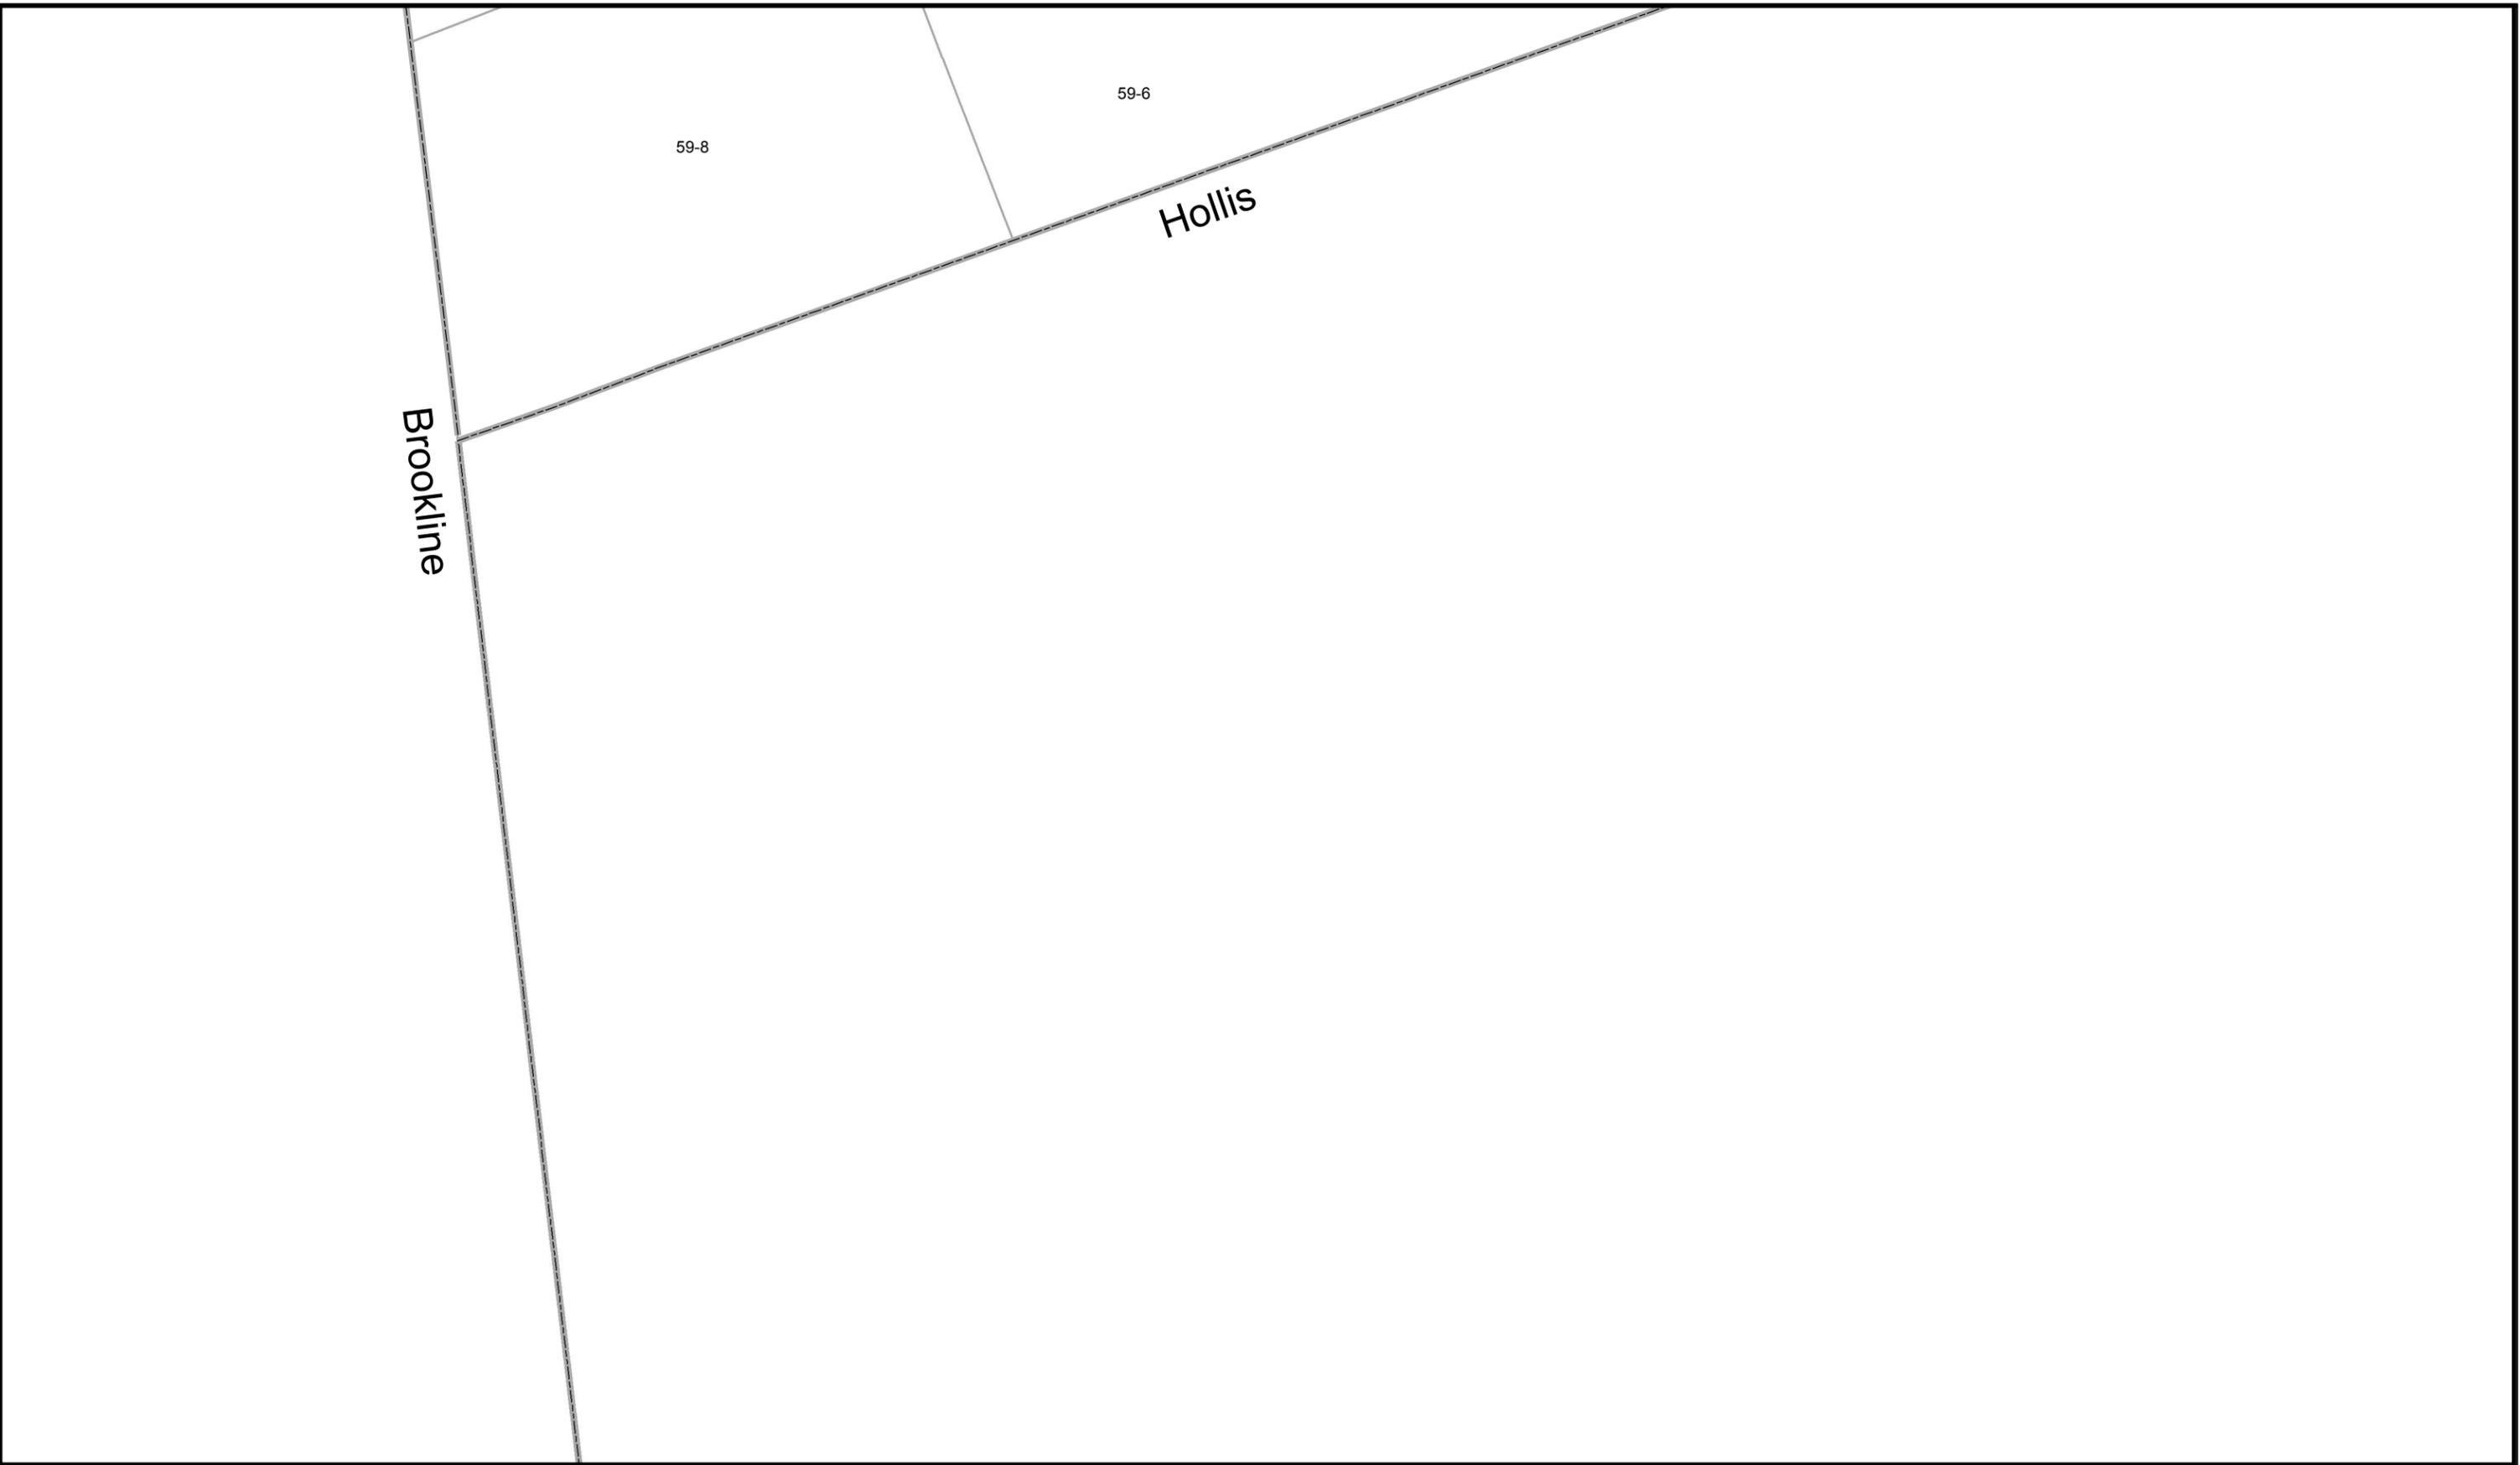

1 inch approx. 300 feet
0 150 300 600 Feet



This document has been prepared to show approximate lot location only. Information shown is not to be used for deed descriptions.

MILFORD, NH

The Community Development Department maintains a continuing program to identify and correct errors. The Department makes no claims to the validity or reliability, or to any implied uses of this representation.

DATE:
April 2013

M6