
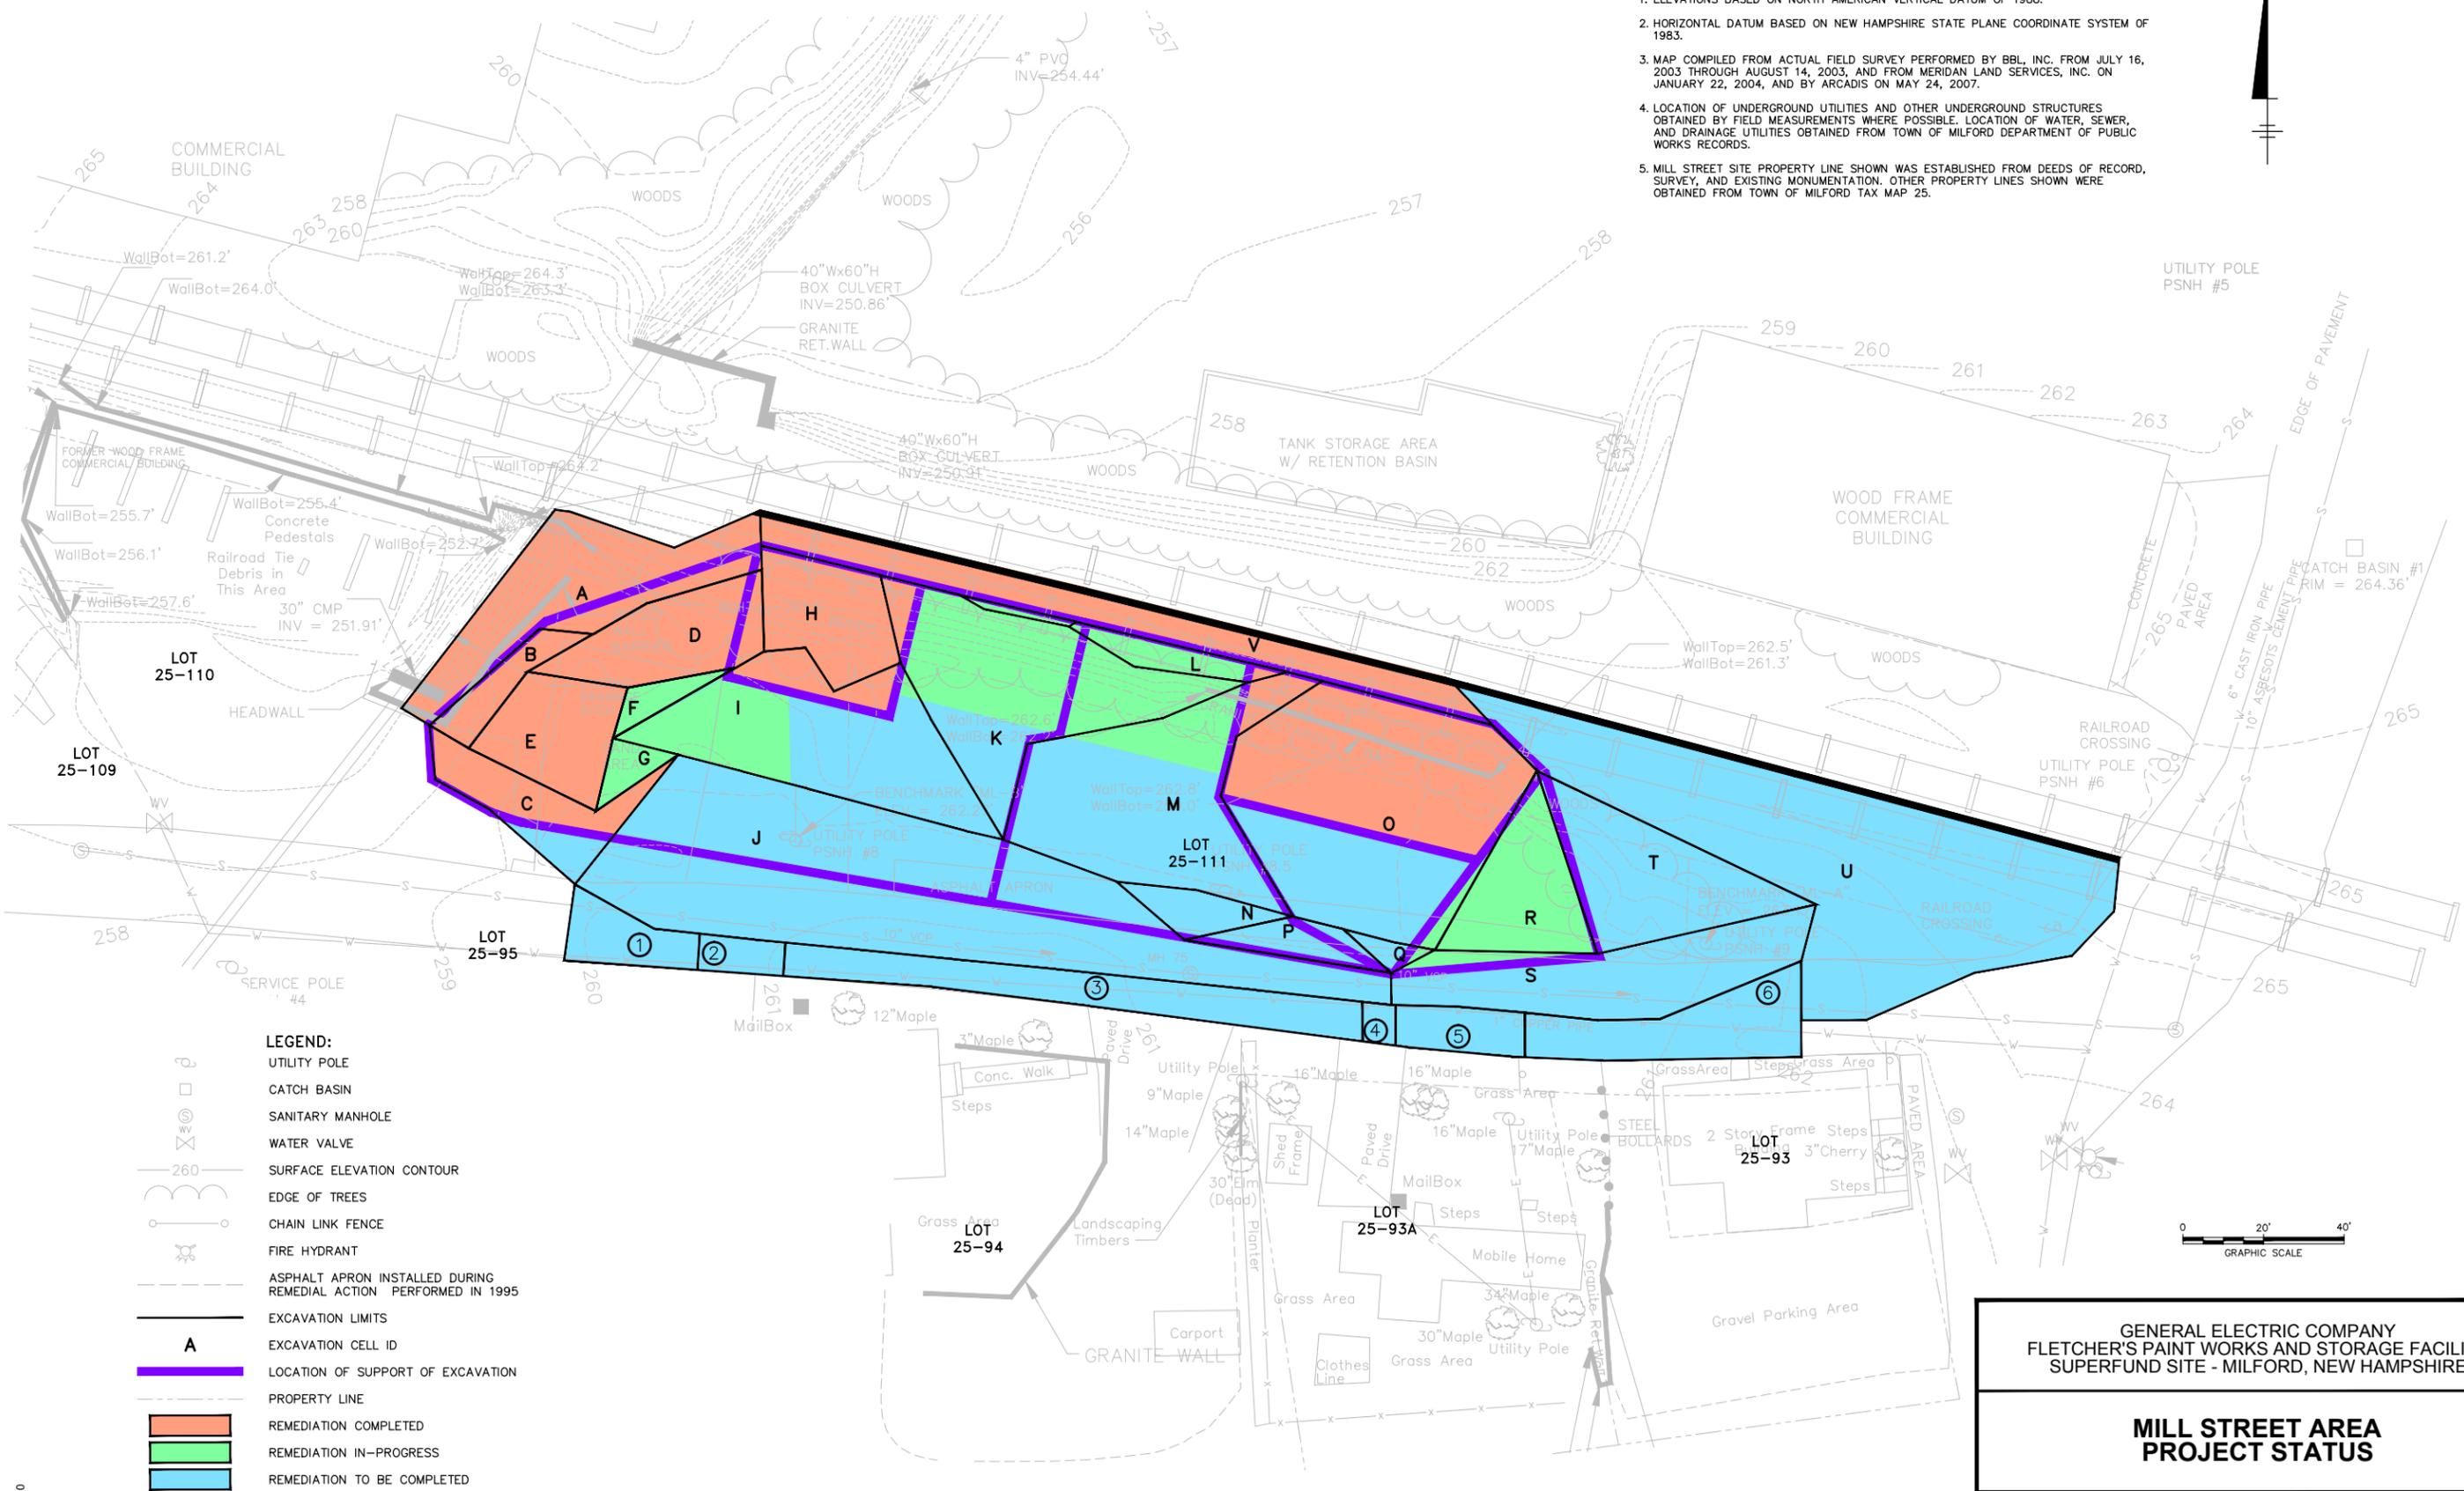


CITY: SYRACUSE DIV/GROUP: ENVCAD DB: K.SARTORI PIC: P.FARR PM: C.AVERILL TM: C.AVERILL LVR: ON\* OFF=REF\*  
 G:\ENVCAD\SYRACUSE\ACT\CALL20985\3000\A\DWG\REPORT\MILL-ELM\ALL20985.dwg LAYOUT: 2. SAVED: 7/18/2016 10:07 AM  
 PAGES: 20 PAGES SETUP: C:\D2B\PDF-GMS PLOTSTYLETABLE: PLT\FULL.CTB PLOTTED: 7/18/2016 10:08 AM BY: SARTORI, KATHERINE  
 XREFS: 20985X01 ALL20985X00

- NOTES:**
- ELEVATIONS BASED ON NORTH AMERICAN VERTICAL DATUM OF 1988.
  - HORIZONTAL DATUM BASED ON NEW HAMPSHIRE STATE PLANE COORDINATE SYSTEM OF 1983.
  - MAP COMPILED FROM ACTUAL FIELD SURVEY PERFORMED BY BBL, INC. FROM JULY 16, 2003 THROUGH AUGUST 14, 2003, AND FROM MERIDIAN LAND SERVICES, INC. ON JANUARY 22, 2004, AND BY ARCADIS ON MAY 24, 2007.
  - LOCATION OF UNDERGROUND UTILITIES AND OTHER UNDERGROUND STRUCTURES OBTAINED BY FIELD MEASUREMENTS WHERE POSSIBLE. LOCATION OF WATER, SEWER, AND DRAINAGE UTILITIES OBTAINED FROM TOWN OF MILFORD DEPARTMENT OF PUBLIC WORKS RECORDS.
  - MILL STREET SITE PROPERTY LINE SHOWN WAS ESTABLISHED FROM DEEDS OF RECORD, SURVEY, AND EXISTING MONUMENTATION. OTHER PROPERTY LINES SHOWN WERE OBTAINED FROM TOWN OF MILFORD TAX MAP 25.

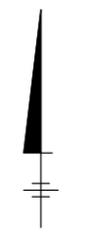

- LEGEND:**
- UTILITY POLE
  - CATCH BASIN
  - SANITARY MANHOLE
  - WATER VALVE
  - SURFACE ELEVATION CONTOUR
  - EDGE OF TREES
  - CHAIN LINK FENCE
  - FIRE HYDRANT
  - ASPHALT APRON INSTALLED DURING REMEDIAL ACTION PERFORMED IN 1995
  - EXCAVATION LIMITS
  - A** EXCAVATION CELL ID
  - LOCATION OF SUPPORT OF EXCAVATION
  - PROPERTY LINE
  - REMEDIATION COMPLETED
  - REMEDIATION IN-PROGRESS
  - REMEDIATION TO BE COMPLETED

GENERAL ELECTRIC COMPANY  
 FLETCHER'S PAINT WORKS AND STORAGE FACILITY  
 SUPERFUND SITE - MILFORD, NEW HAMPSHIRE

**MILL STREET AREA  
 PROJECT STATUS**

**ARCADIS**

FIGURE  
**2**