


KZL ARCHITECTURE
 MERRIMACK, NH 03054

**30 SUMMER ST
 ADU**

SITE PLAN
 Project number 2402
 Date 04/01/24
 Scale 1/8" = 1'-0"
A00

TOWN OF MILFORD
 RECEIVED
 APR 01 2024

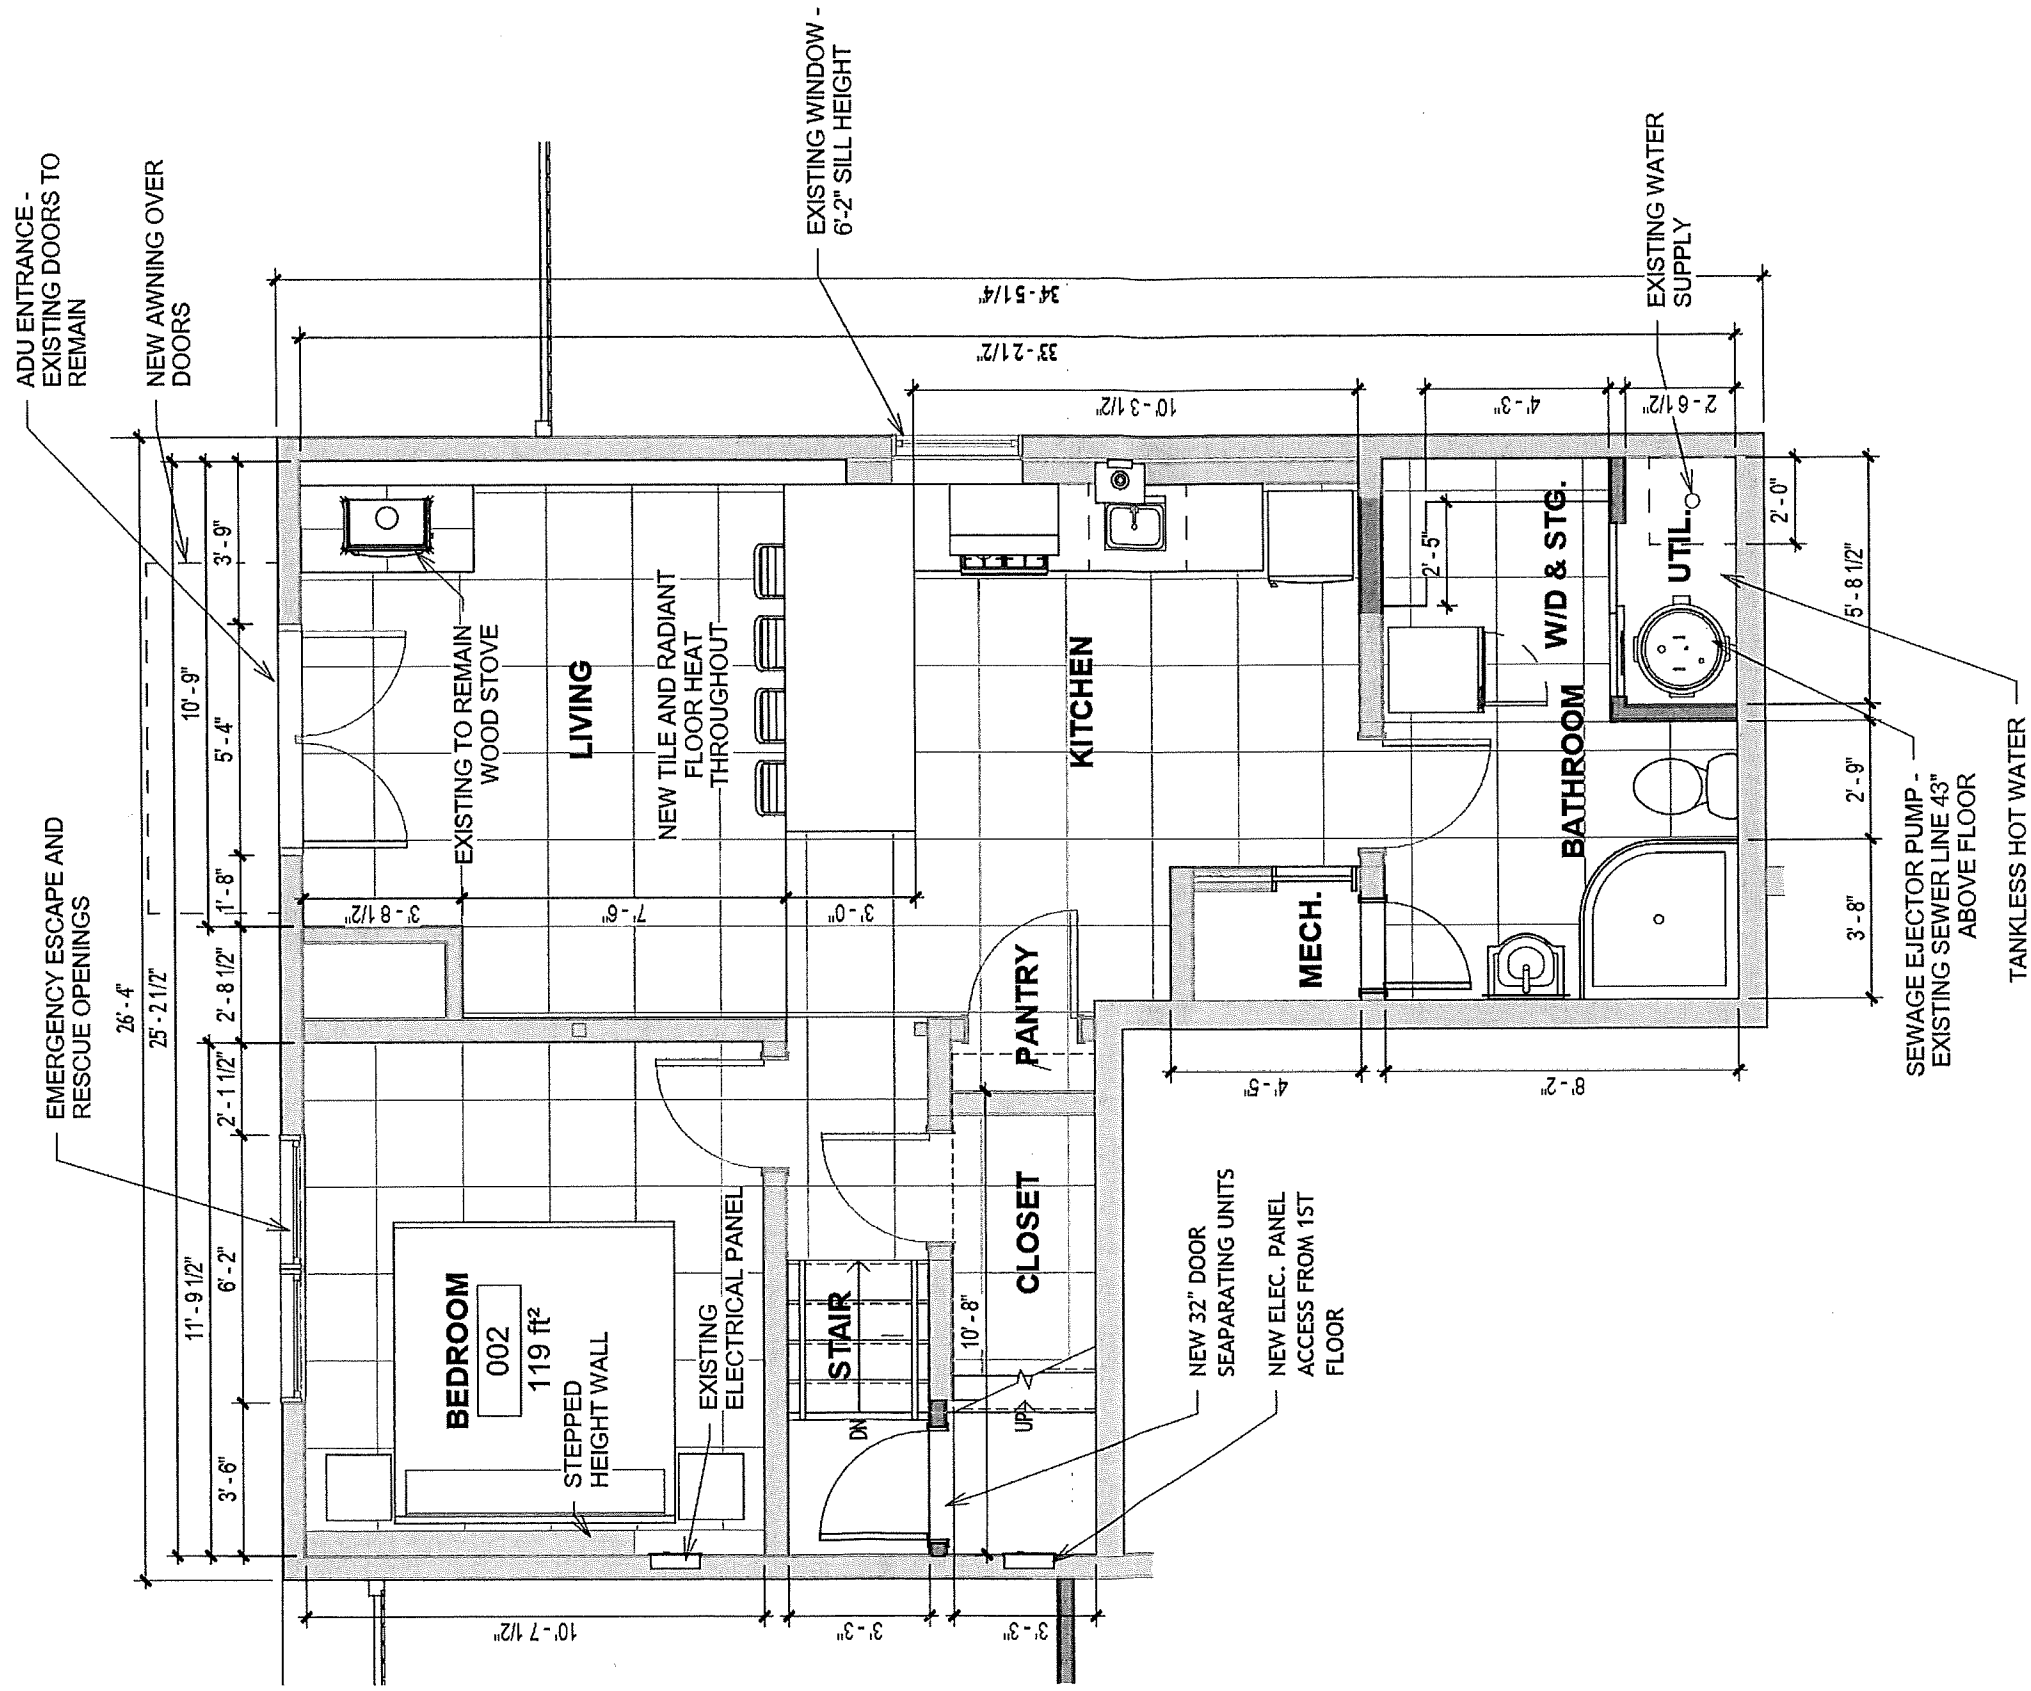

3/30/2024 3:19:16 PM

PROPOSED BASEMENT ADU

Project number 2402

Date 04/01/24

Scale 1/4" = 1'-0"

A01

30 SUMMER ST

ADU





KZL ARCHITECTURE

MERRIMACK, NH 03054

TOWN OF MILFORD RECEIVED

APR 01 2024

PB_ZBA Office

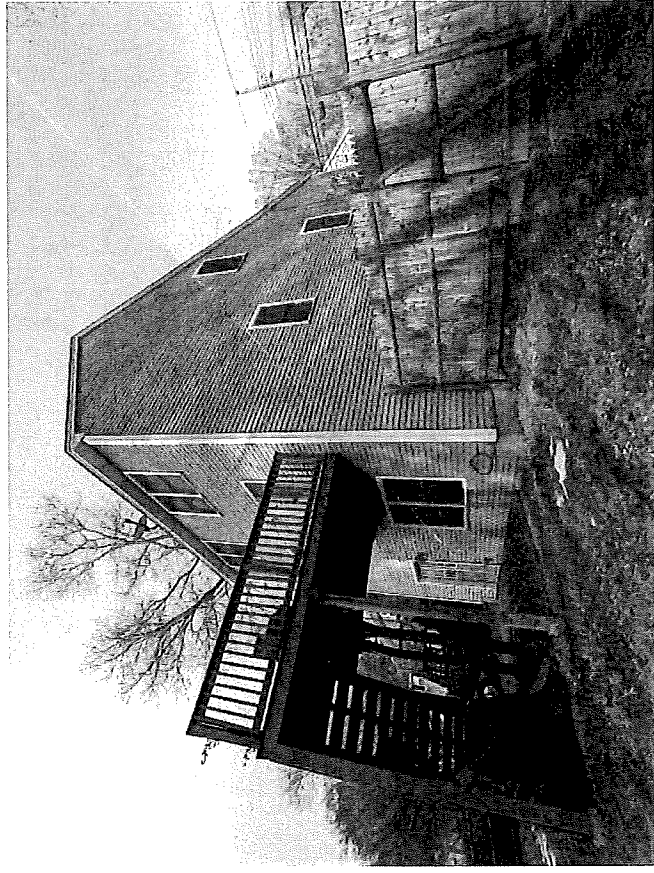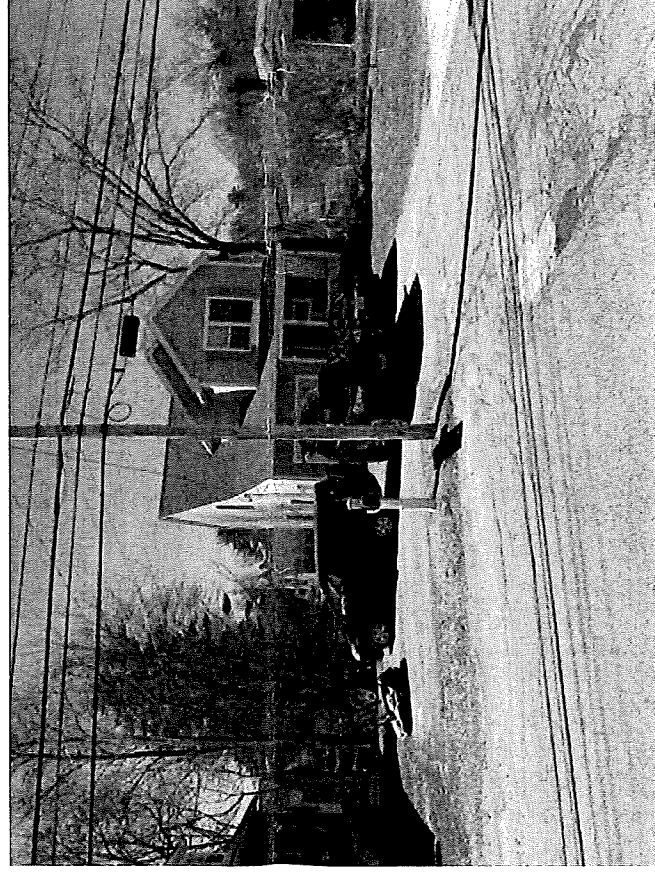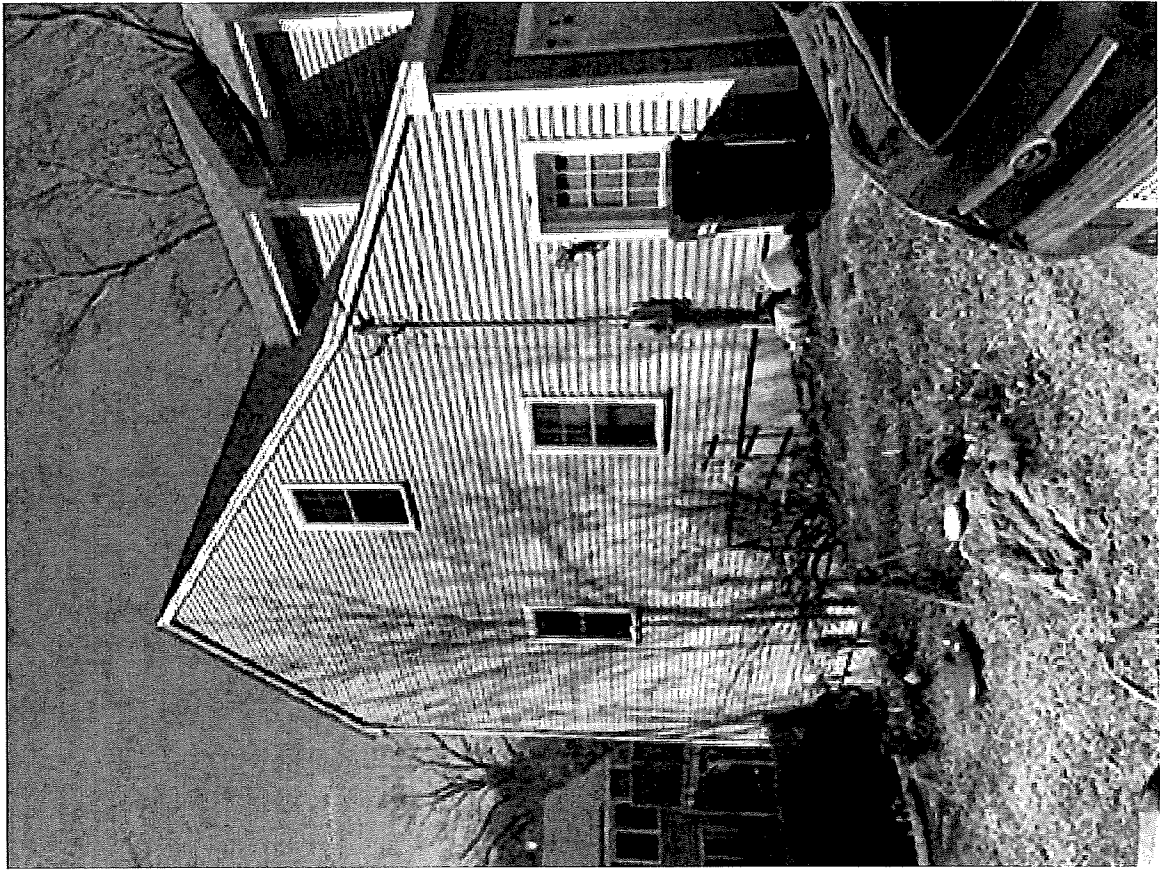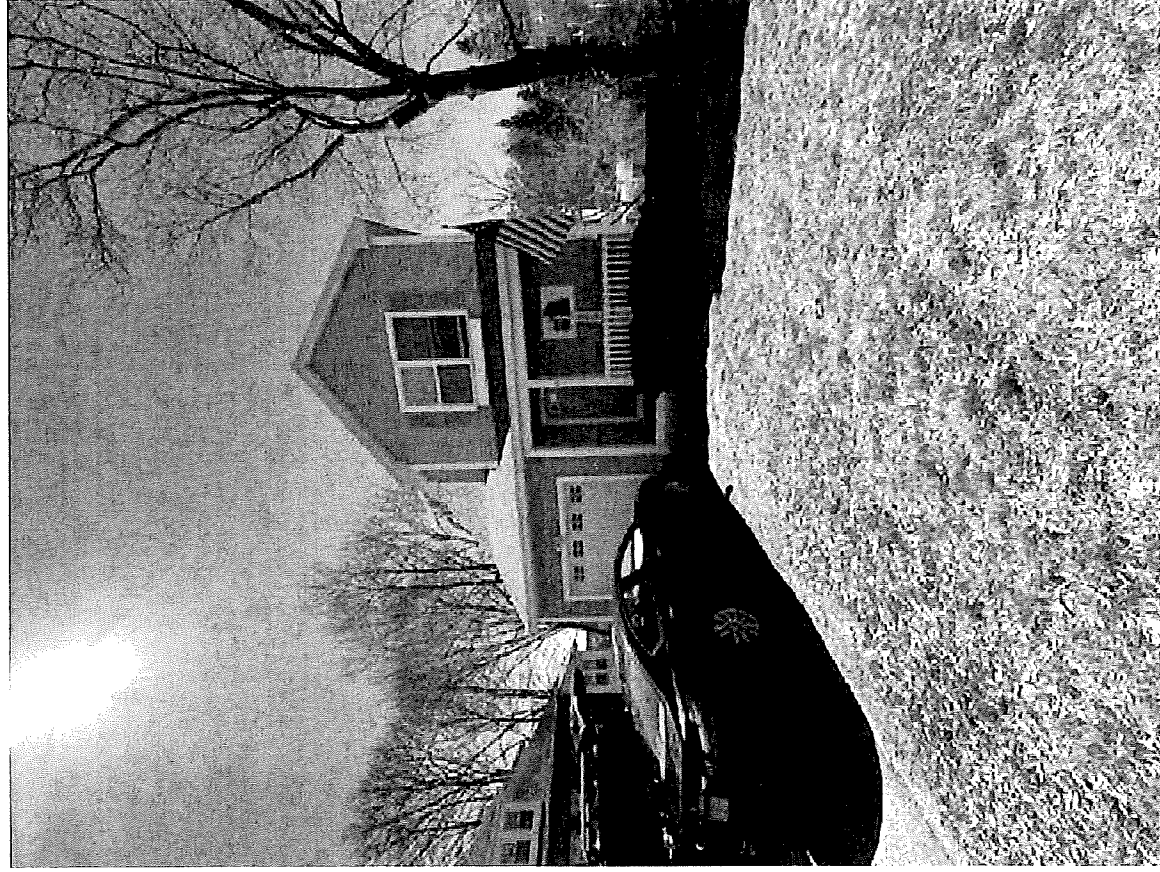

KZL
ARCHITECTURE
MERRIMACK, NH 03054

30 SUMMER ST
ADU

EXISTING PHOTOS

Project number 2402

A02

Date 04/01/24

Scale

TOWN-OF-MILFORD
RECEIVED

APR 01 2024

PB ___ ZBA ___ Office ___