

Figure 1 Middle Street Parking Layout ALT 1

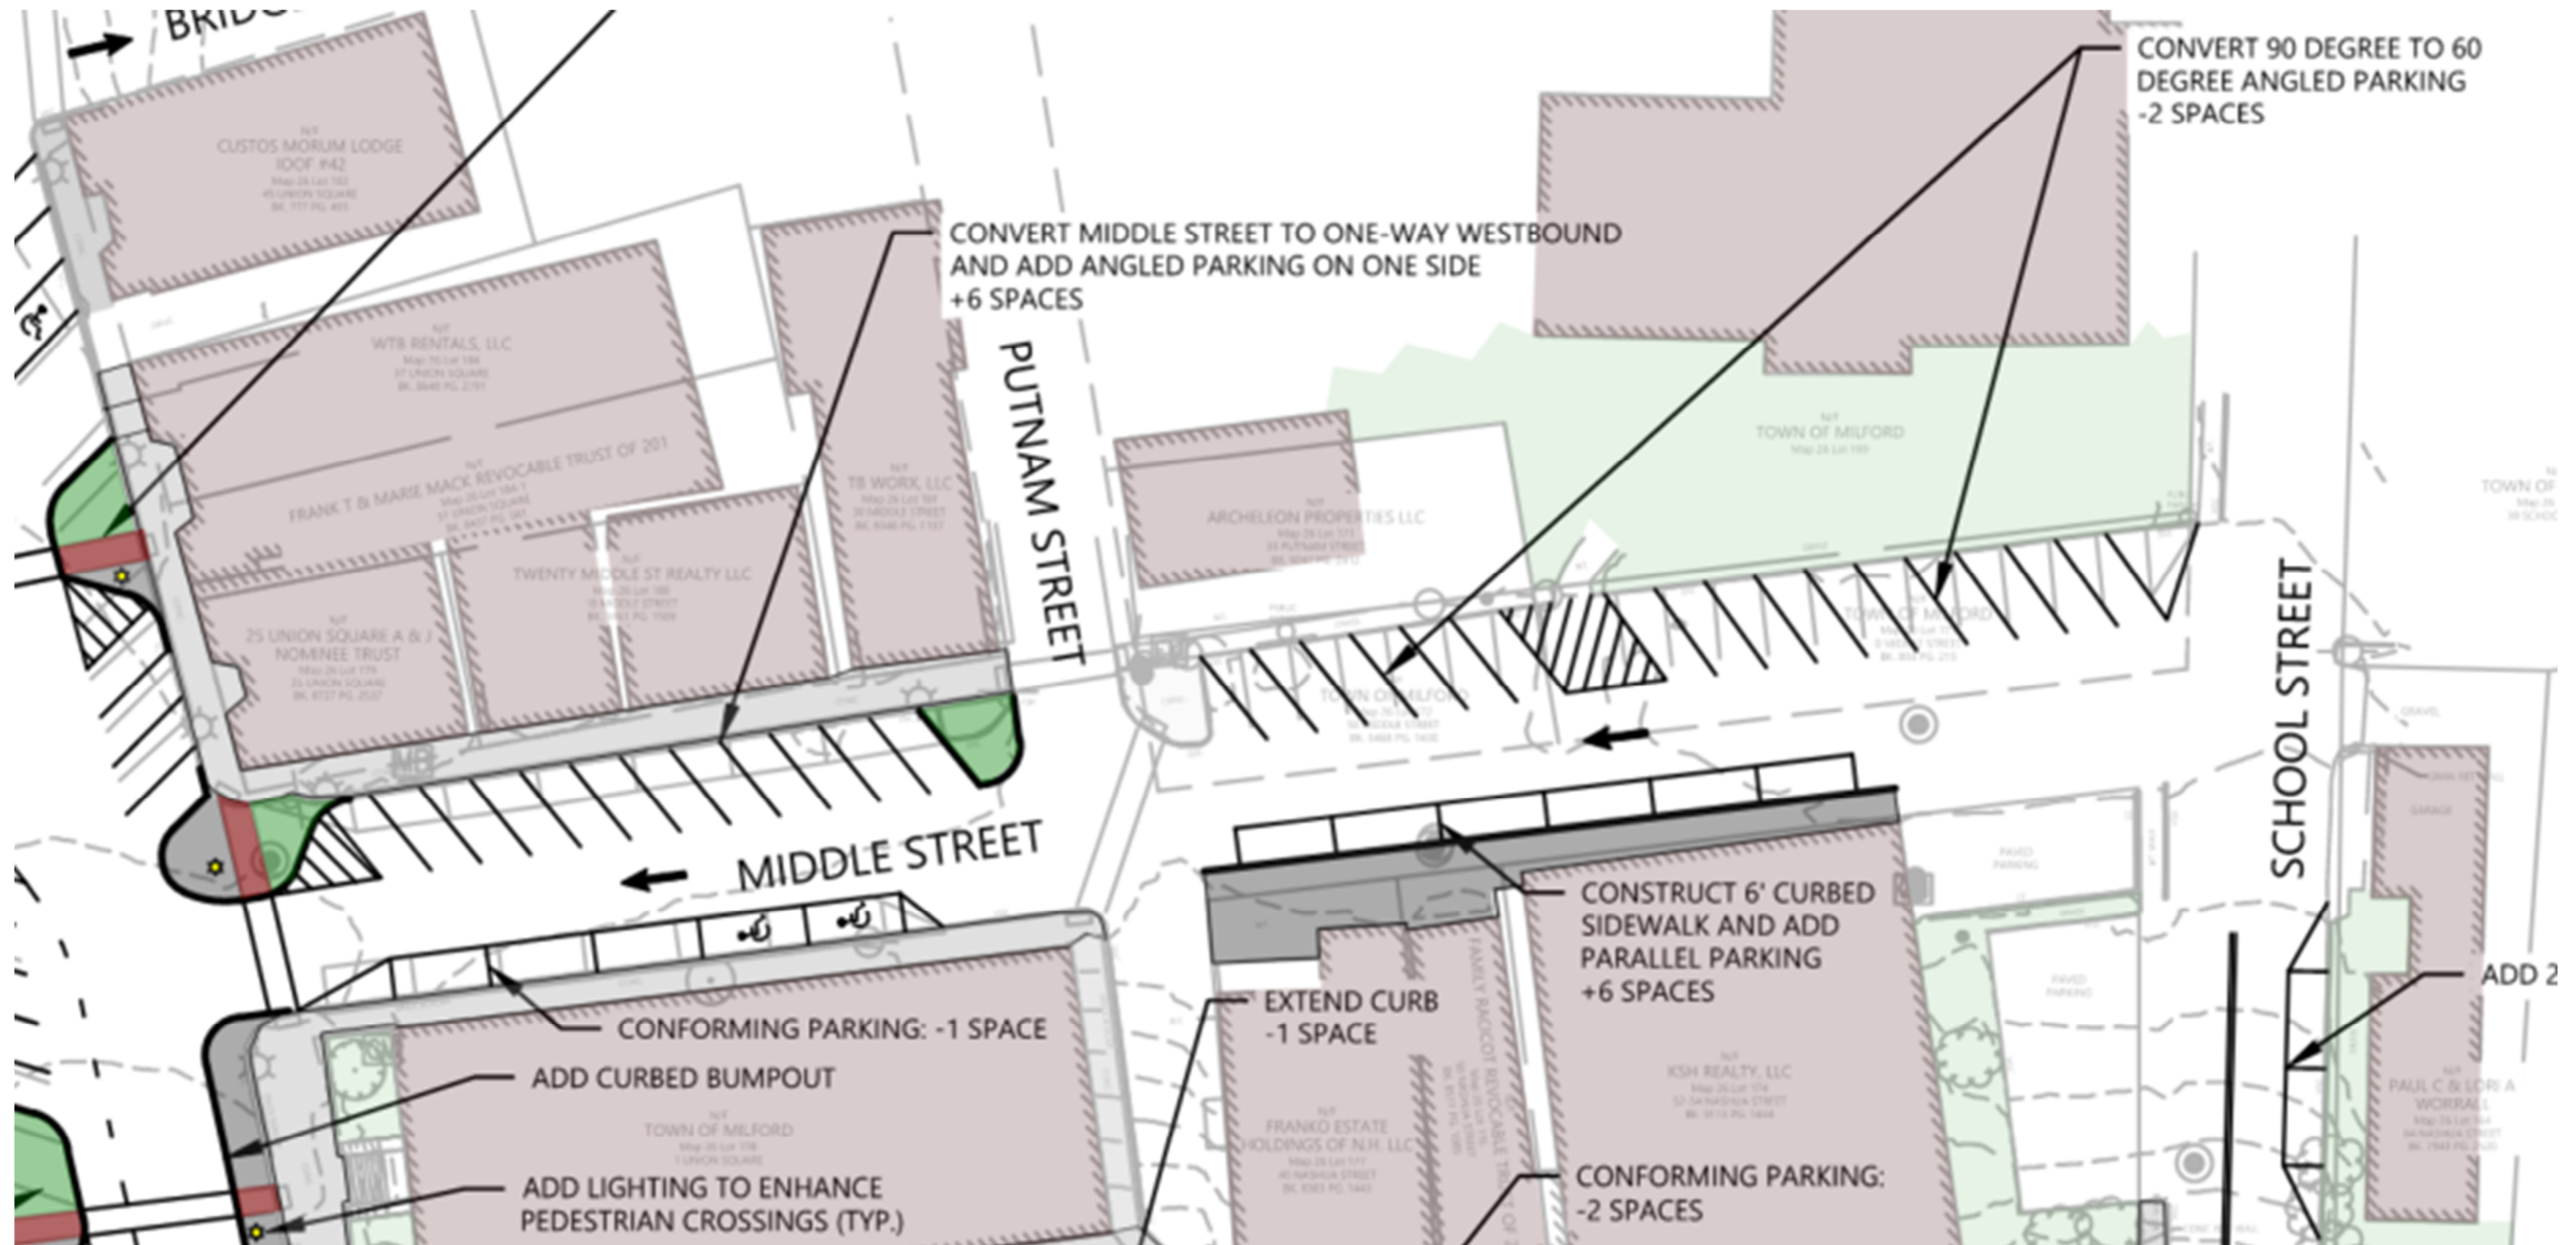


Figure 2 Middle Street Parking Layout ALT 2

