




MERIDIAN

LAND SERVICES, INC.

ENGINEERING | SURVEYING | PERMITTING
SOIL & WETLAND MAPPING | SEPTIC DESIGN

31 OLD NASHUA ROAD, AMHERST, NH 03031 TEL. 603-673-1441
MERIDIANLANDSERVICES.COM FAX 603-673-1584

SCHOOL BUS
TURNING
MOVEMENT &
PARENT DROP
OFF QUEUING
EXHIBIT

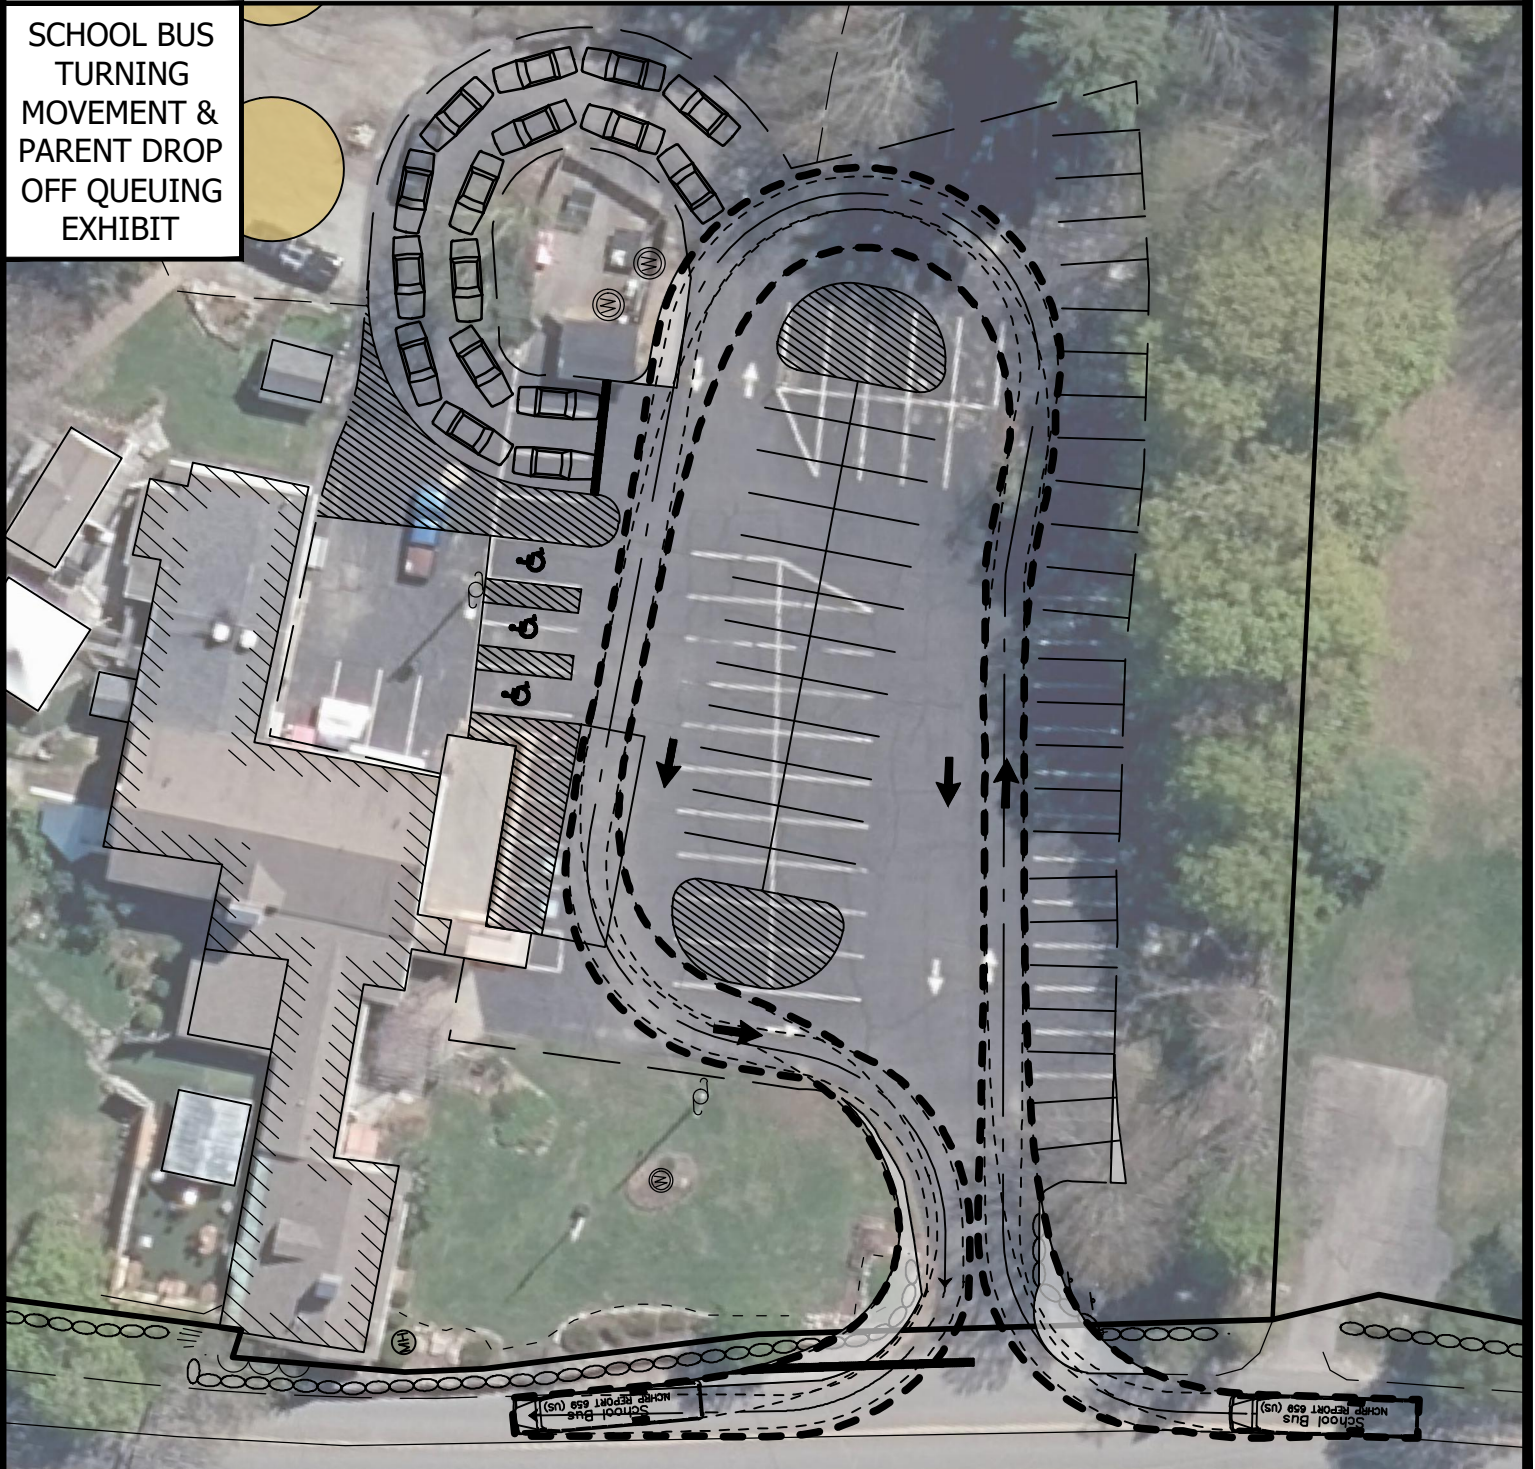

GRAPHIC SCALE

